


SITE PLAN
SCALE: 1/16" = 1'-0"

Copper Creek Lane

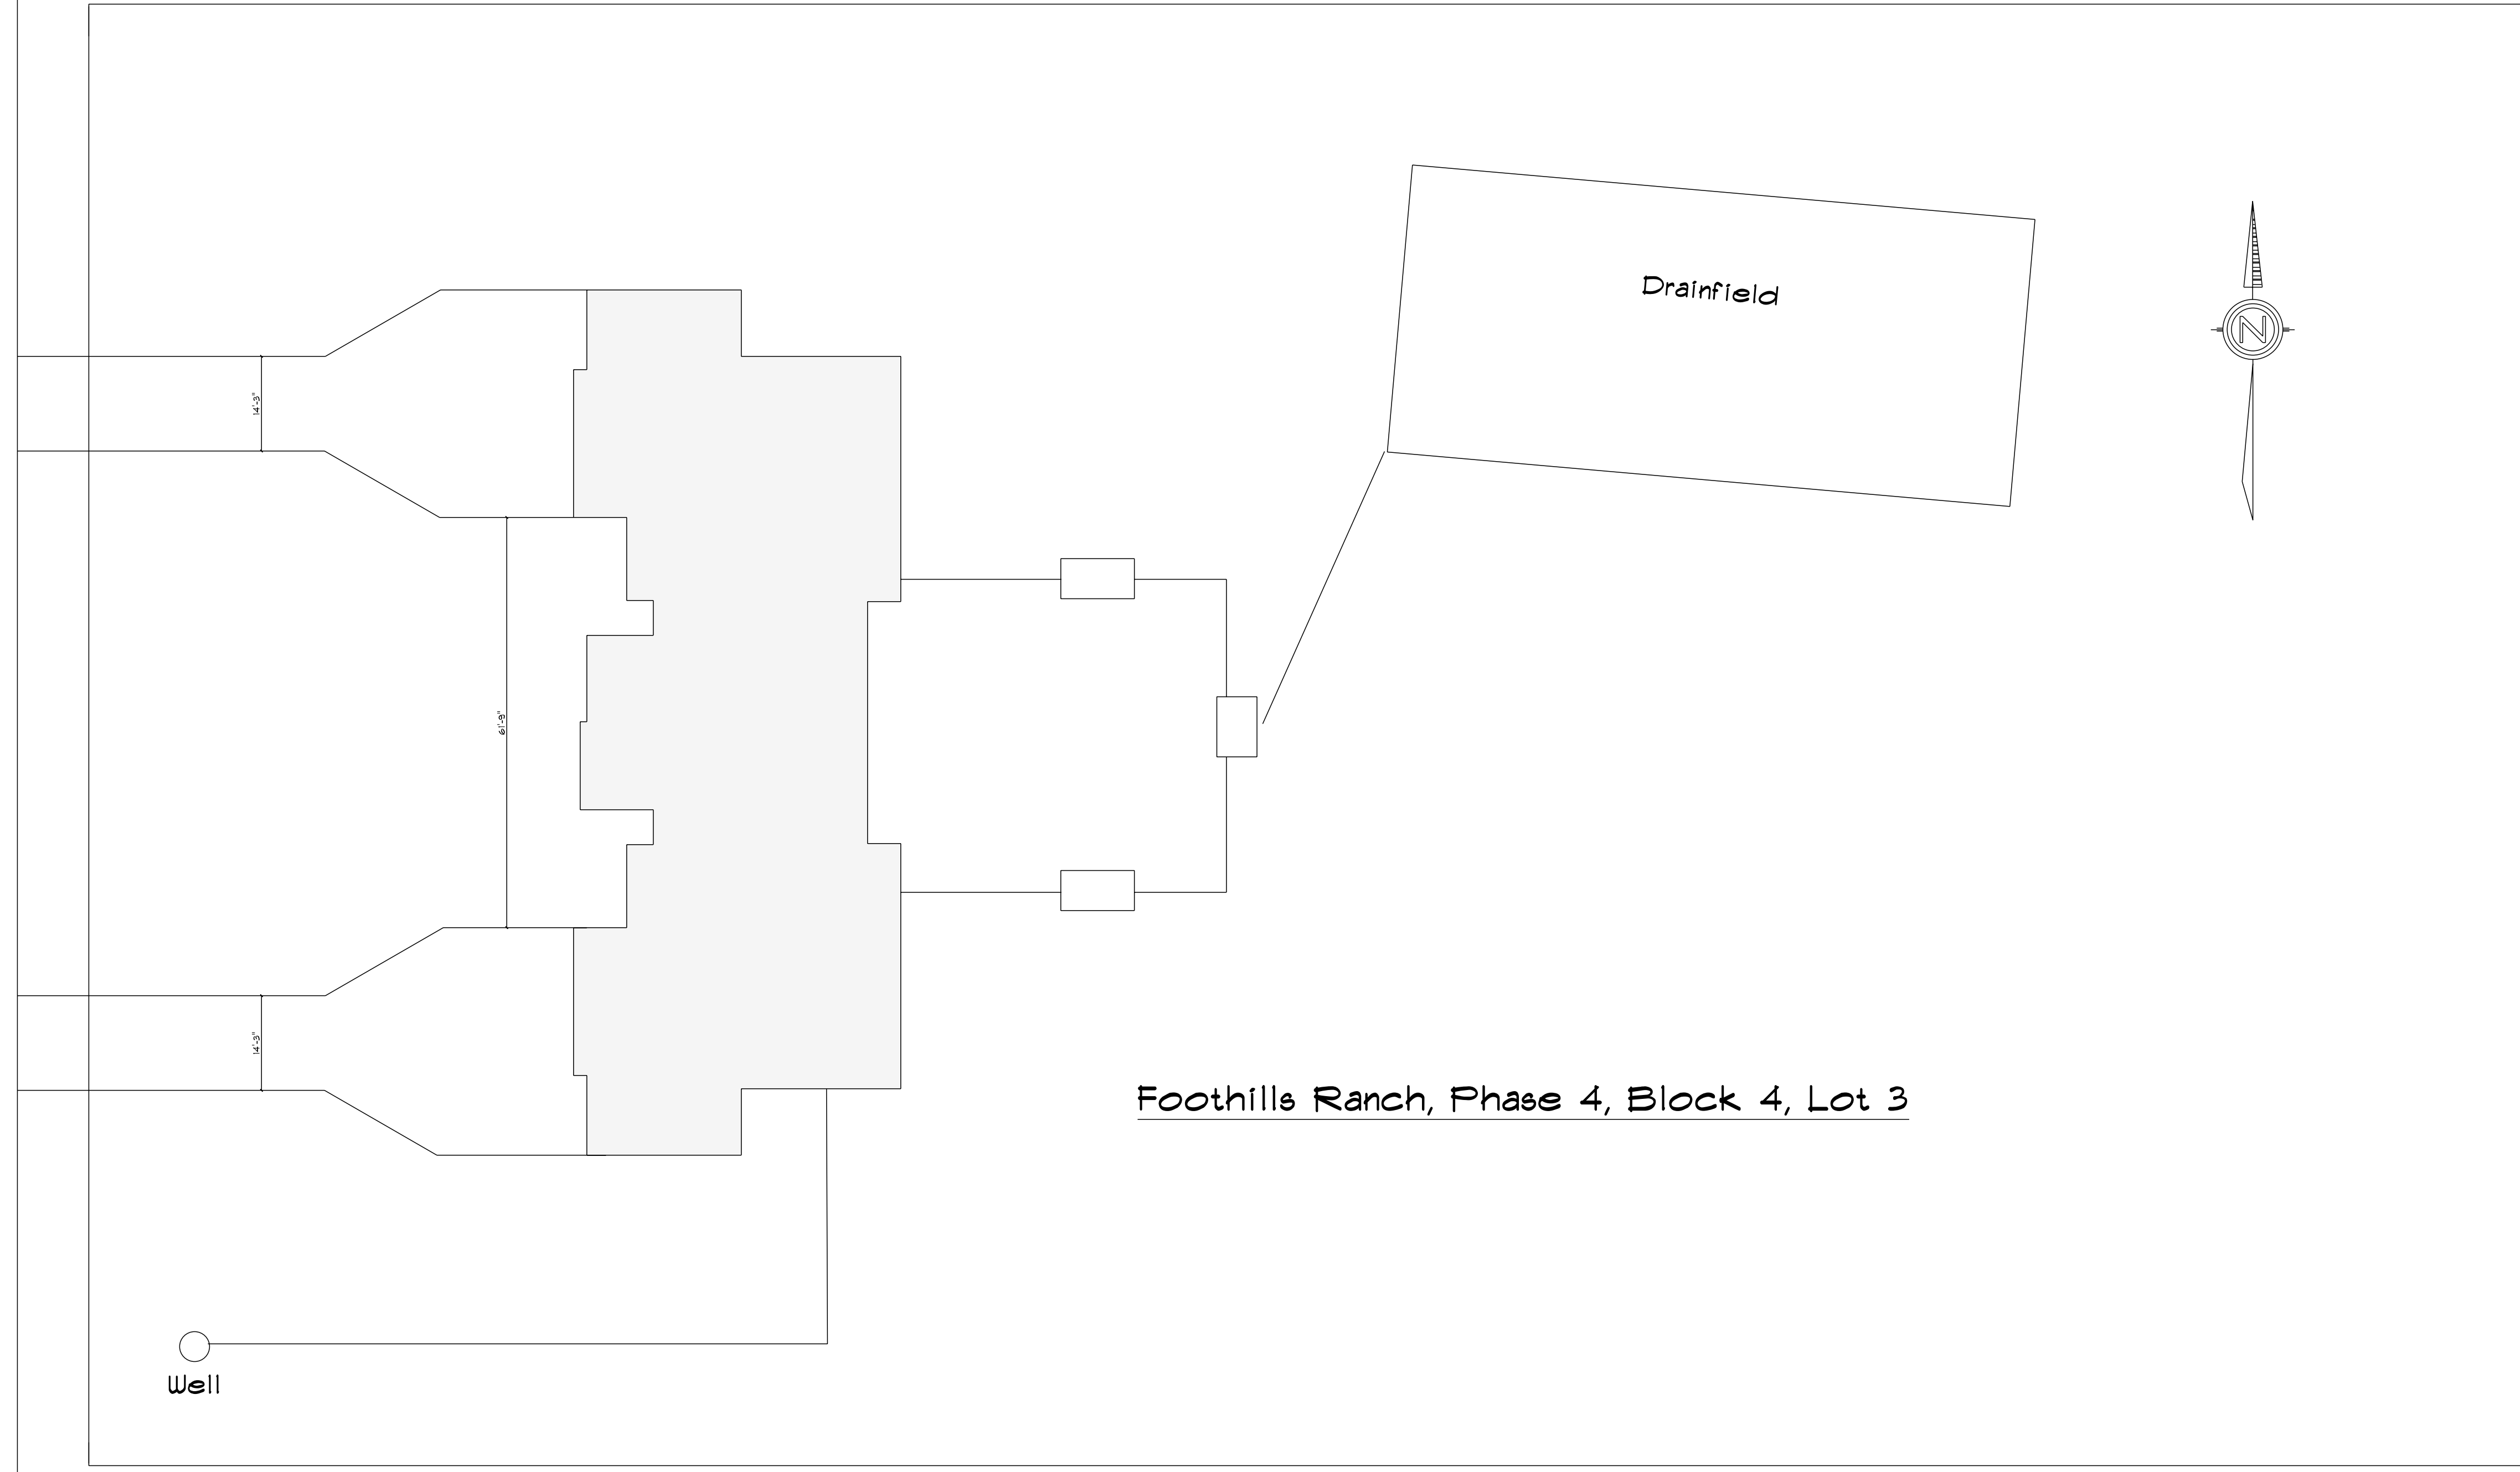

Foothills Ranch, Phase 4, Block 4, Lot 3