



SITE PLAN
SCALE: 1/16" = 1'-0"

Foothills Ranch, Phase 4, Block 4, Lot 1

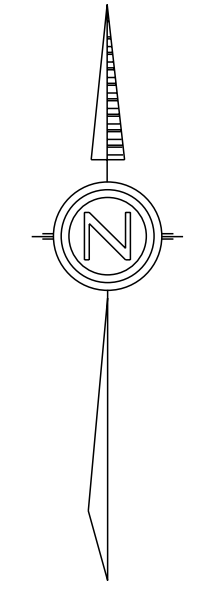


Foothills Townhomes
200 Chateau Ave NE
Great Falls
MT
59404
PHONE: (408) 781-7589
FAX:
MOBILE:
kmoore@signaturehomesmt@gmail.com

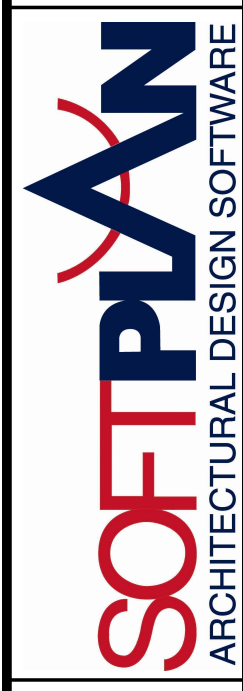

PHONE:
FAX:
MOBILE:

SCALE: 1/16" = 1'-0"
DRAWN BY:
DATE: Tuesday, April 25, 2023

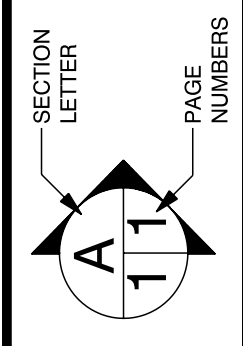

APPROVED:
CHECKED BY:

PAGE:
1/1
Site Plan