


SITE PLAN
SCALE: 0.0750" = 1'-0"

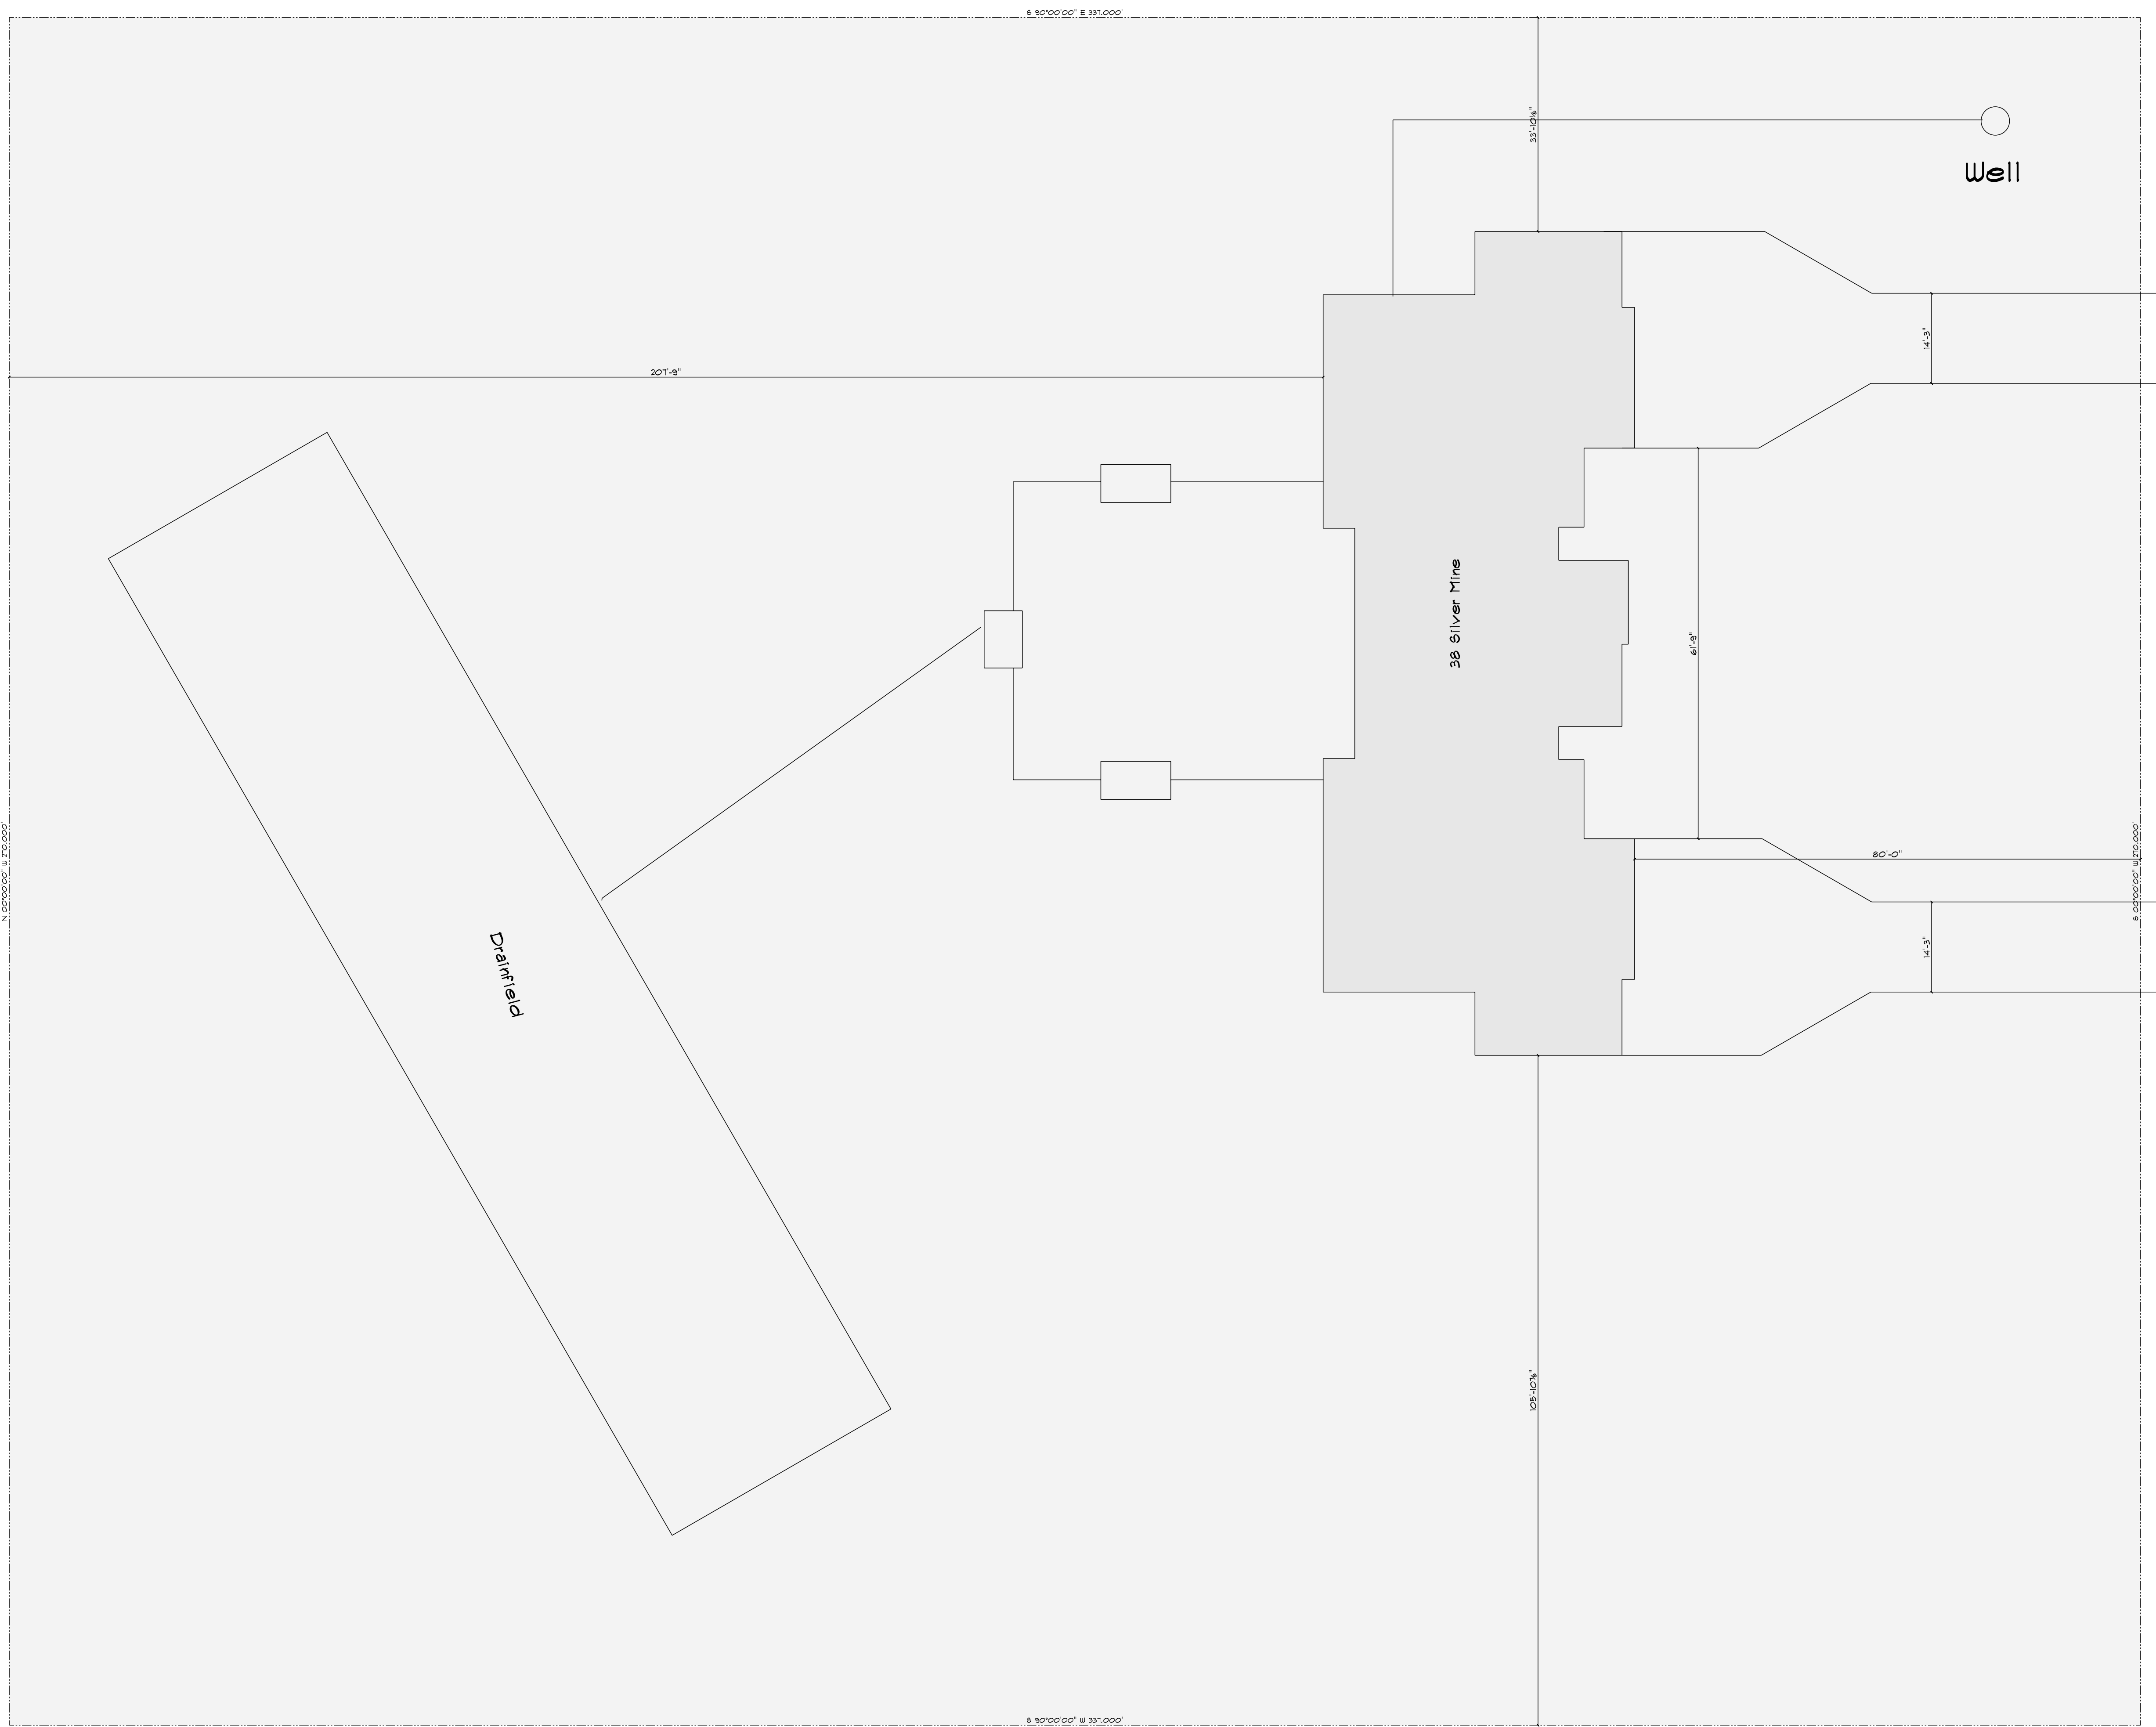


Silver Mine Lane

Foothills Townhomes
1725 Whispering Ridge Dr
Great Falls
MT
59405
PHONE: (408) 868-9488
FAX:
MOBILE:
signaturehomesmt@gmail.com



SCALE: 0.0750" = 1'-0"
DRAWN BY:
DATE: Tuesday, March 8, 2022

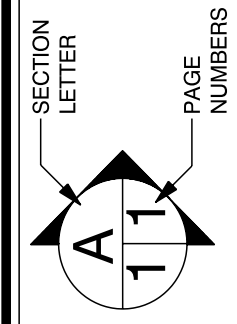

APPROVED:
CHECKED BY:

PAGE:

1/1
Site Plan