

PROFESSIONAL SEAL

BY: KJM  
DATE: 8/11/17

OWNER:

**MADISON FOOD PARK, LLC**

PROJECT NAME:

**MADISON FOOD PARK**

SHEET TITLE:

**PROPERTY OWNERSHIP & LAND USE MAP**


DRAWING INFORMATION:  
OFFICE PROJECT NUMBER: 17BN  
OWNER FILE NUMBER: XXXX  
CADD FILE NAME: 17BN-BASE  
ASSOCIATED PROJECTS: XXXX


FIGURE:

**EXHIBIT B**



**SUBJECT PROJECT BOUNDARY**

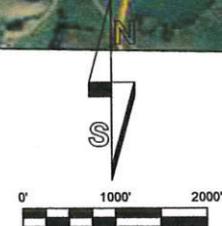

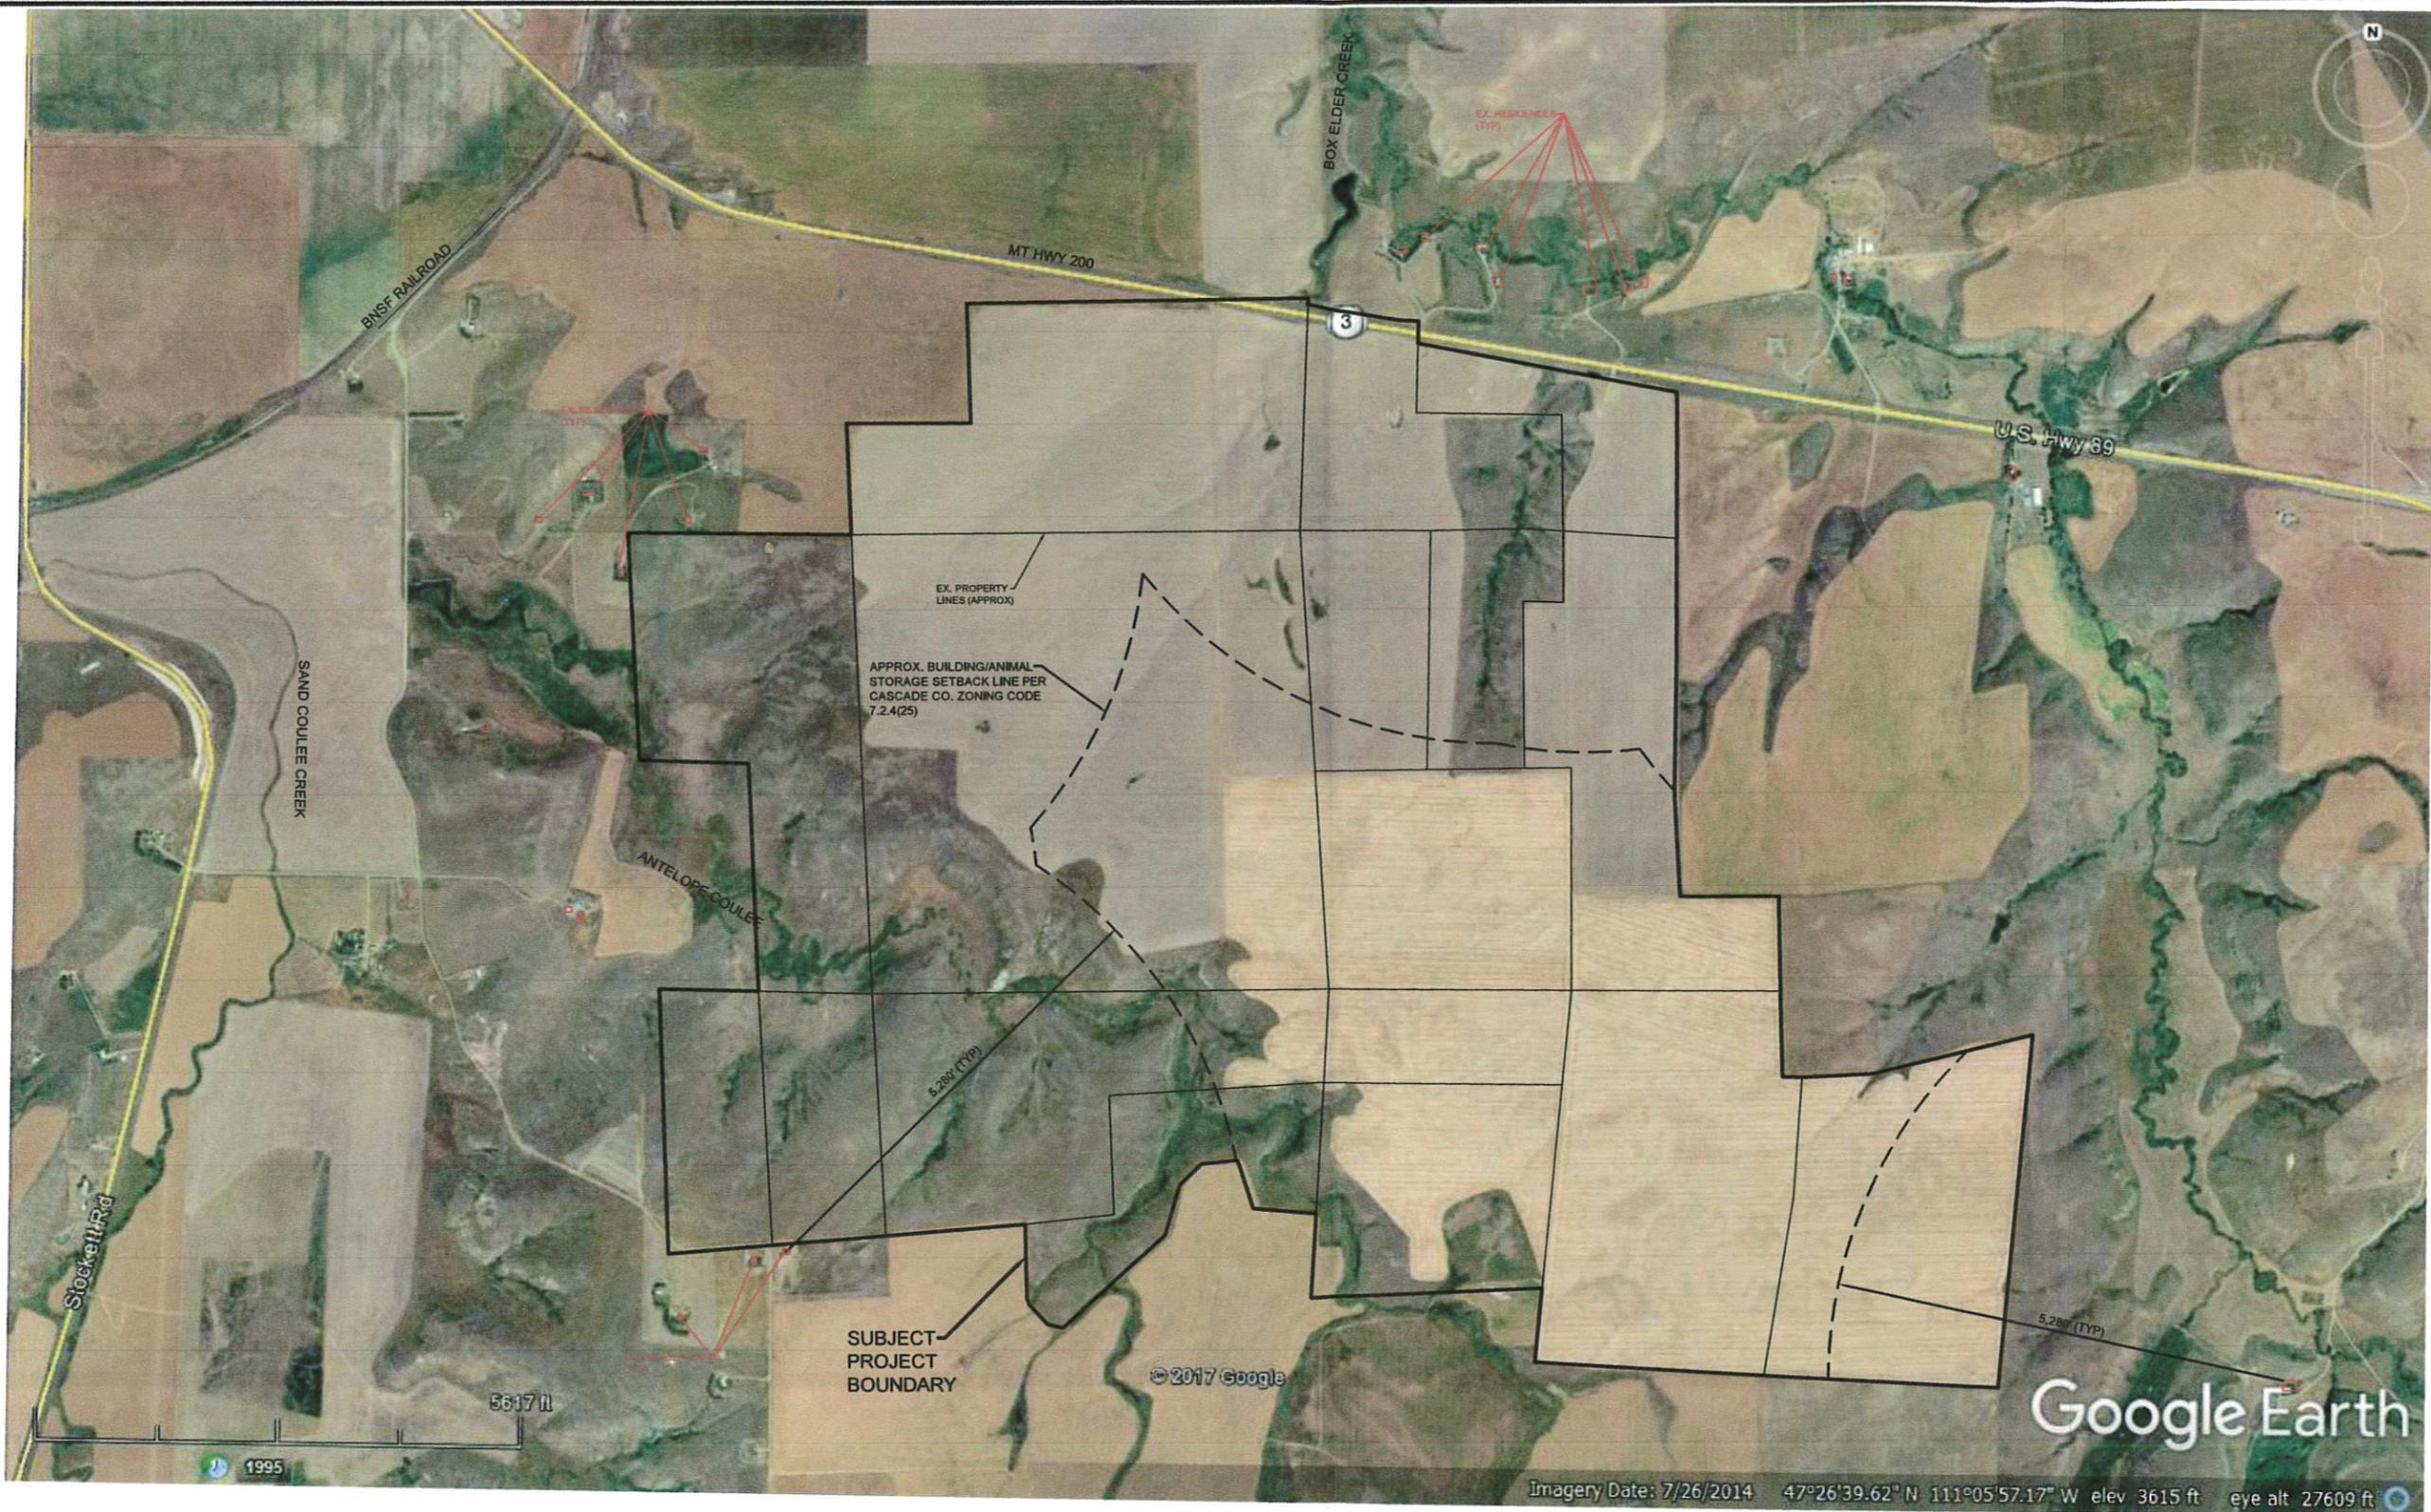

**BIG SKY CIVIL & ENVIRONMENTAL, INC.**

ENGINEERS - PLANNERS - DESIGNERS - LAND SURVEYORS - ENVIRONMENTAL SPECIALISTS

1324 13th Ave. SW  
 P.O. BOX 3625  
 GREAT FALLS, MT 59403  
 (406)727-2185 OFFICE  
 (406)727-3656 FAX  
 www.bigskyce.com

PROFESSIONAL SEAL

BY: KJM  
 DATE: 8/11/17

OWNER:

MADISON  
 FOOD  
 PARK, LLC

PROJECT NAME:

MADISON  
 FOOD  
 PARK

SHEET TITLE:


SITE  
 AERIAL  
 MAP

DRAWING INFORMATION:


OFFICE PROJECT NUMBER: 17BN  
 OWNER FILE NUMBER: XXXX  
 CADD FILE NAME: 17BN-BASE  
 ASSOCIATED PROJECTS: XXXX

FIGURE:

EXHIBIT A

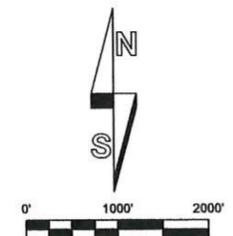

Imagery Date: 7/26/2014 47°26'39.62" N 111°05'57.17" W elev 3615 ft eye alt 27609 ft

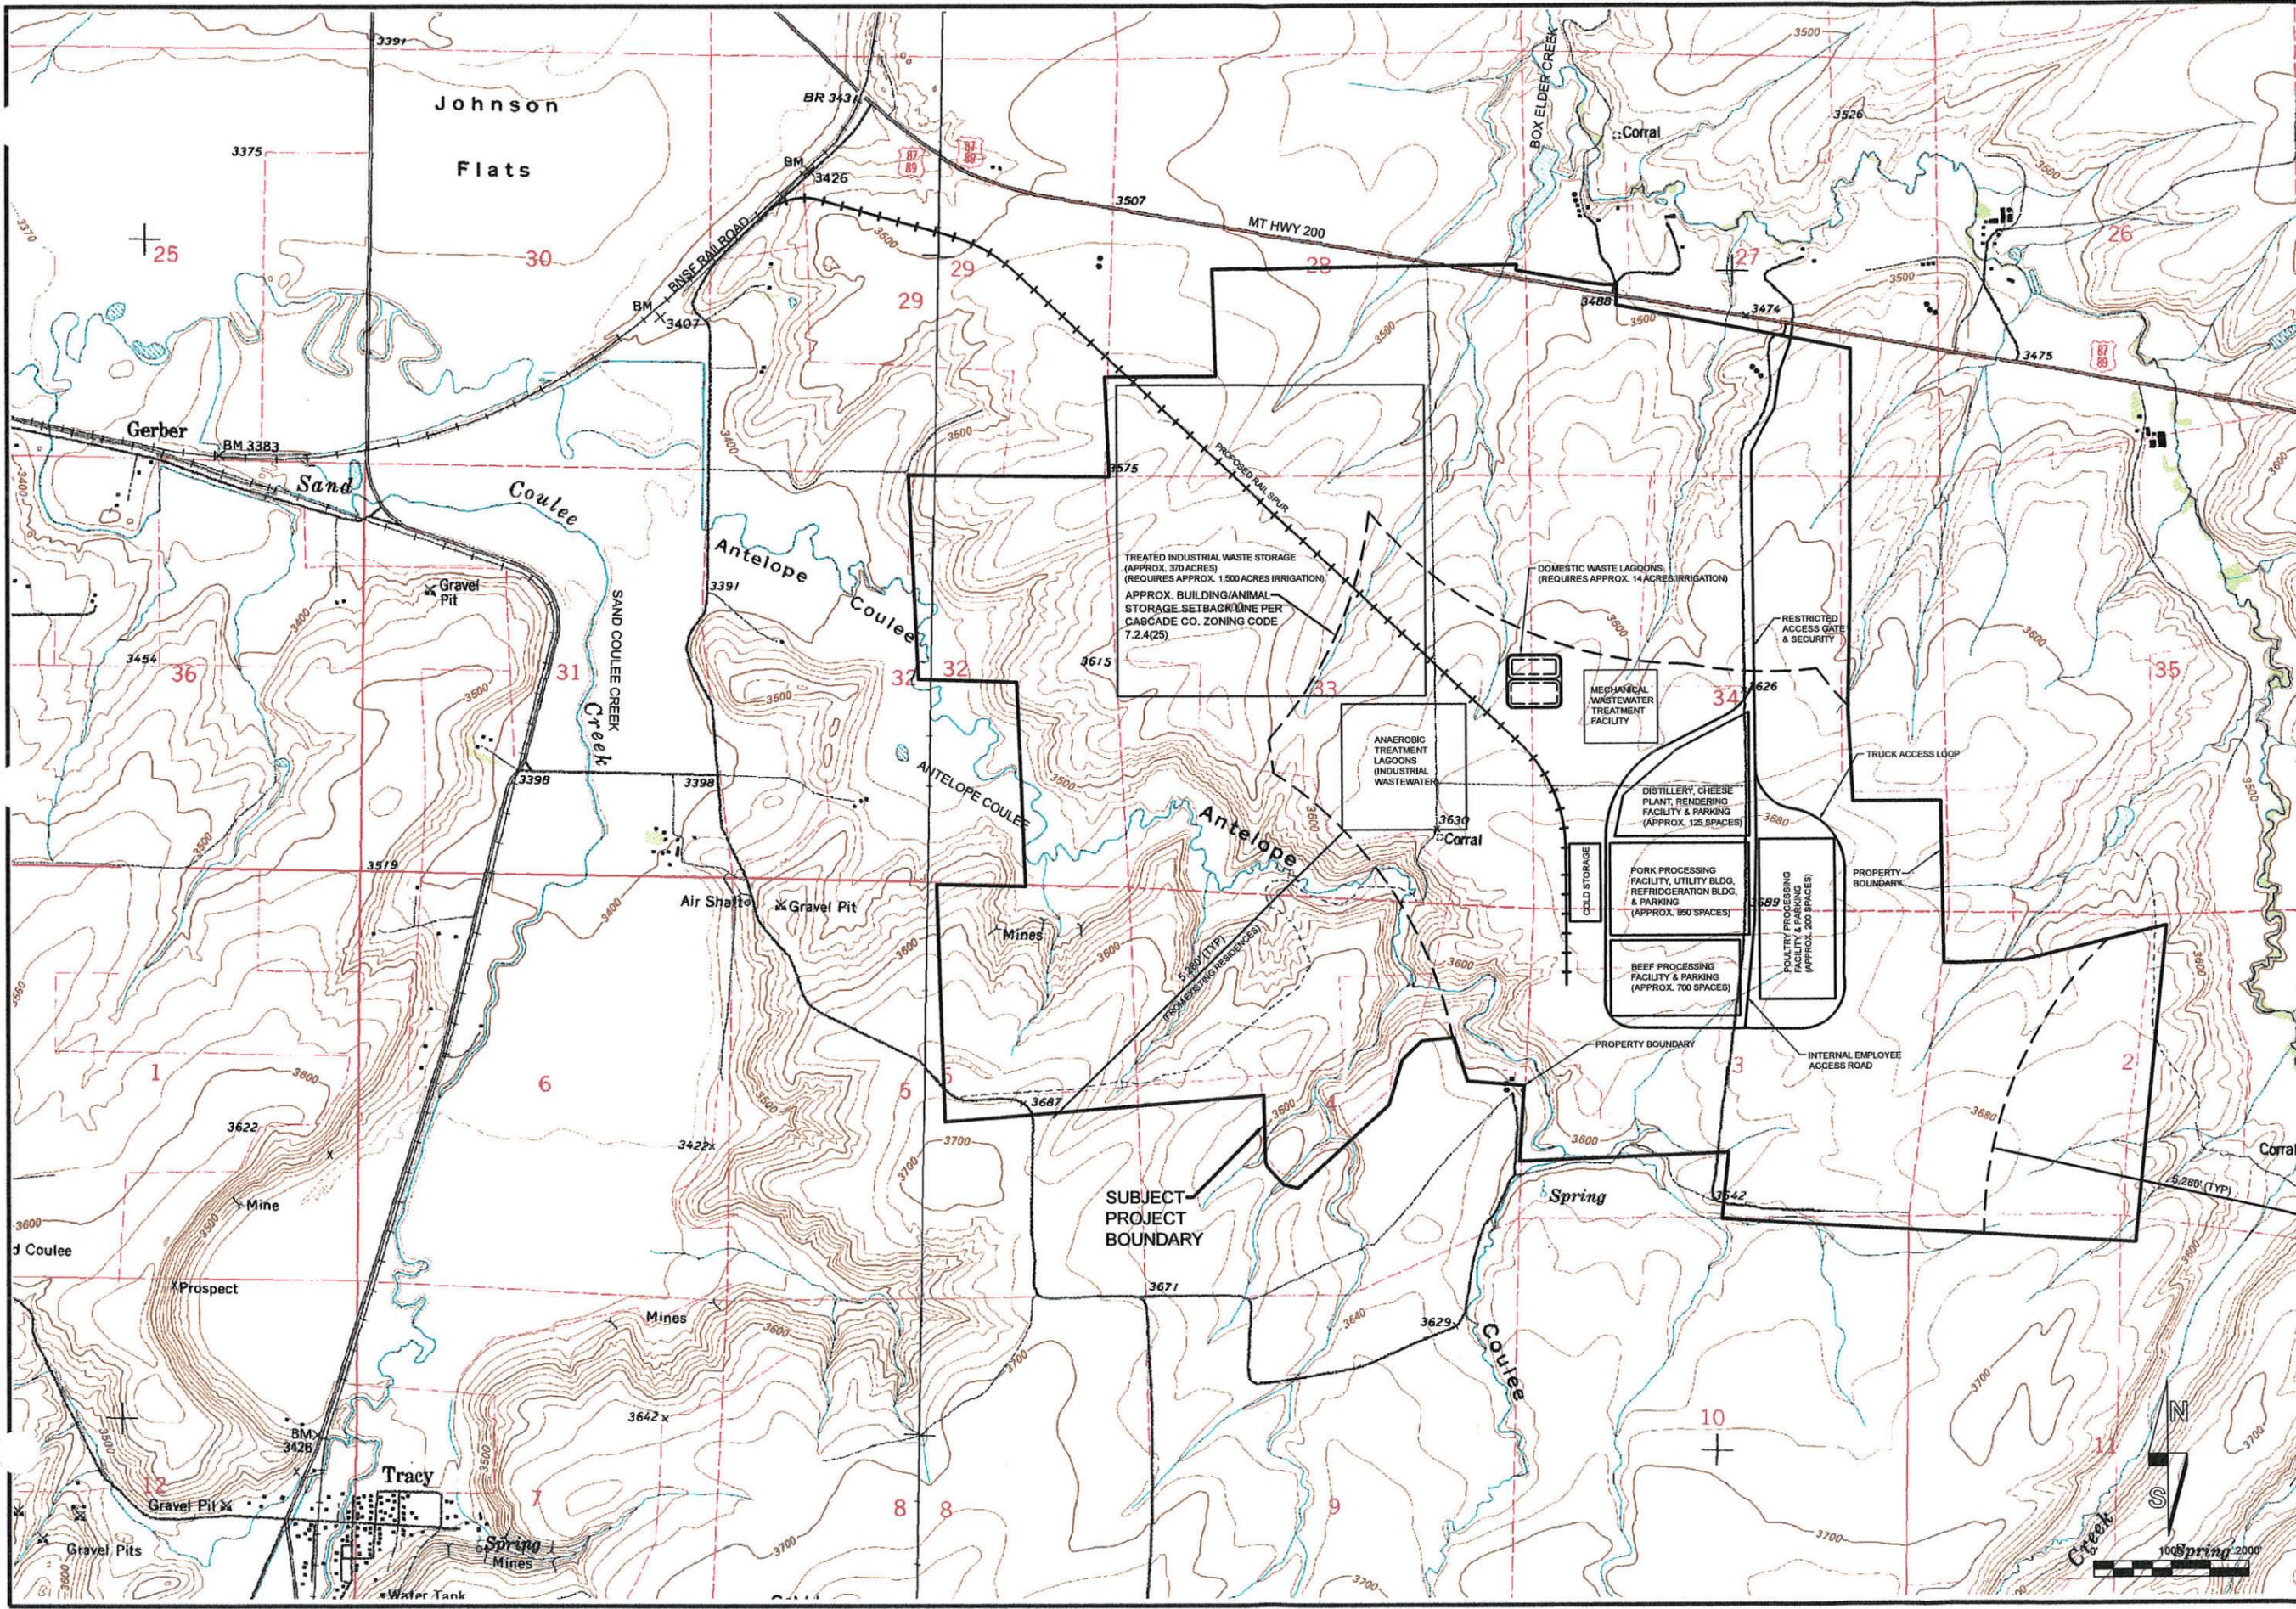

**bsc&e**  
**BIG SKY CIVIL & ENVIRONMENTAL,**  
 ENGINEERS - PLANNERS - DESIGNERS - LAND SURVEYORS - ENVIRONMENTAL SPECIALISTS  
 1324 13th Ave. SW  
 P.O. BOX 3625  
 GREAT FALLS, MT 59403  
 (406)727-2185 OFFICE  
 (406)727-3656 FAX  
 www.bigskyce.com

PROFESSIONAL SEAL  
 BY: KJM  
 DATE: 8/11/17

OWNER:  
 MADISON FOOD PARK, LLC


PROJECT NAME:  
 MADISON FOOD PARK

SHEET TITLE:  
 SITE CONTOUR MAP

DRAWING INFORMATION:  
 OFFICE PROJECT NUMBER: 17BN  
 OWNER FILE NUMBER: XXXX  
 CADD FILE NAME: 17BN-BASE  
 ASSOCIATED PROJECTS: XXXX

FIGURE:  
 EXHIBIT C



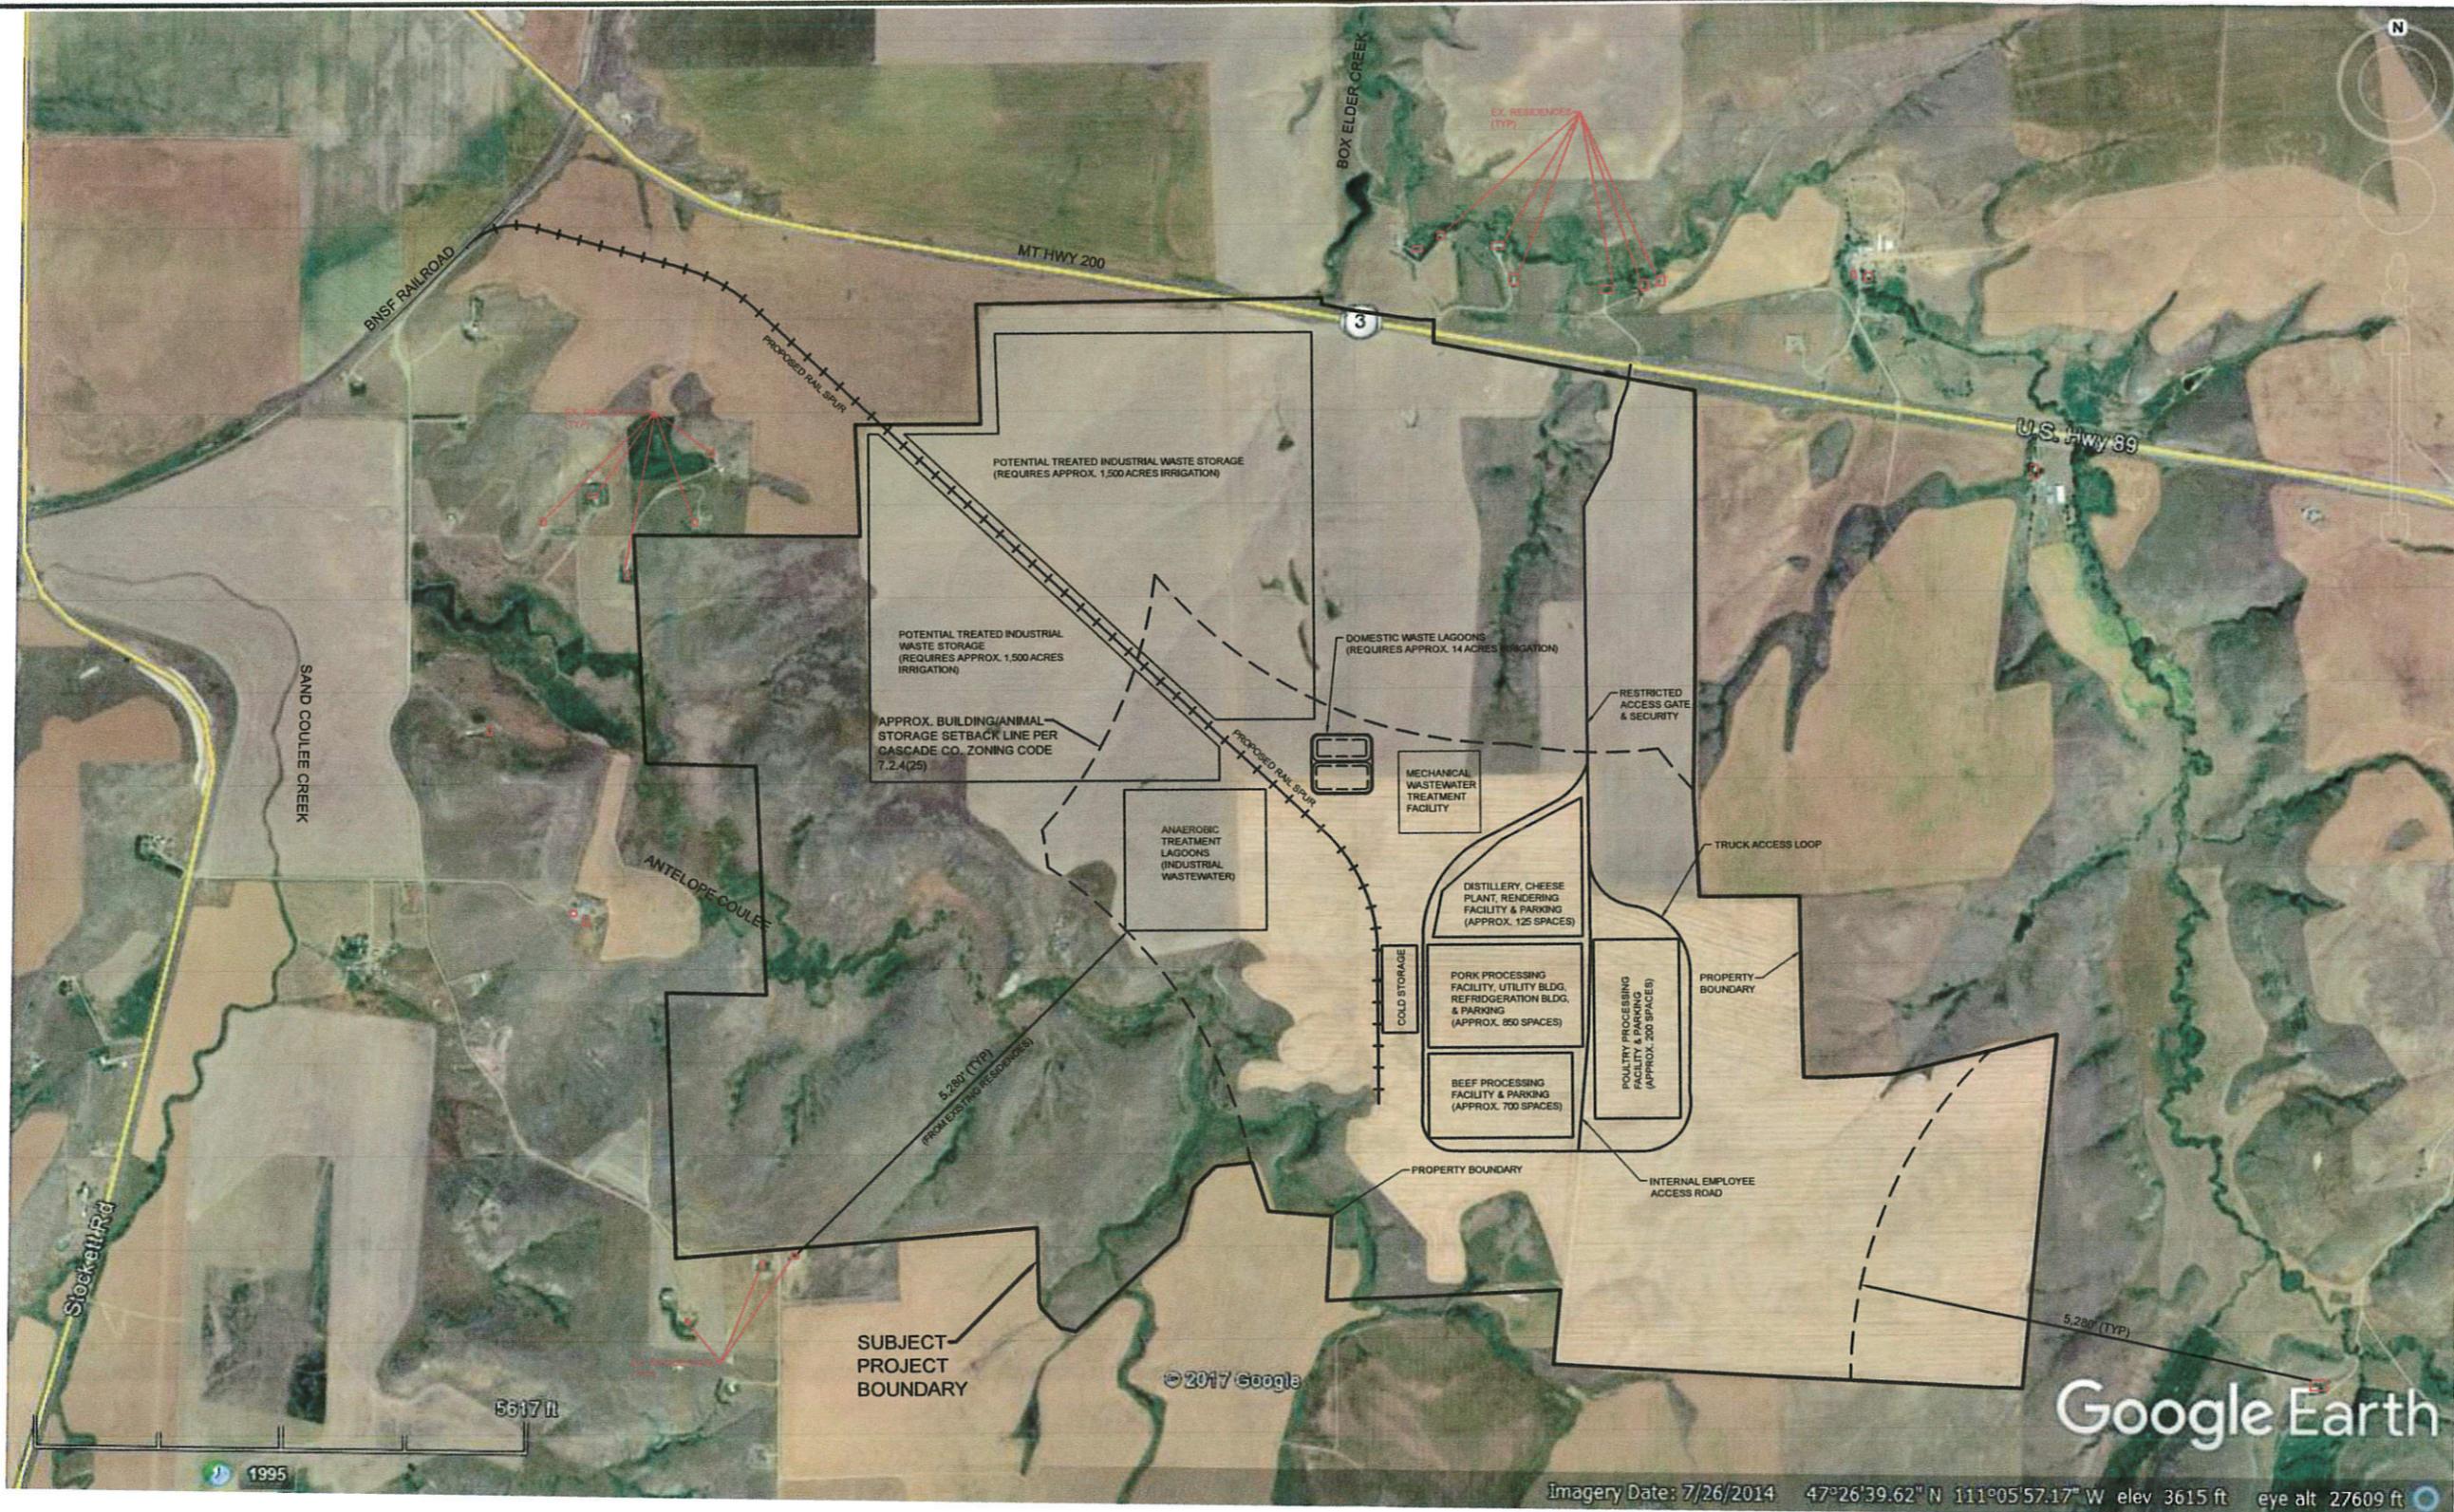

PROFESSIONAL SEAL

BY: KJM  
DATE: 8/11/17

OWNER:

**MADISON  
FOOD  
PARK, LLC**

PROJECT NAME:


**MADISON  
FOOD  
PARK**

SHEET TITLE:

**DRAFT  
SITE  
MAP**

DRAWING INFORMATION:  
OFFICE PROJECT NUMBER: 17BN  
OWNER FILE NUMBER: XXXX  
CADD FILE NAME: 17BN-BASE  
ASSOCIATED PROJECTS: XXXX

FIGURE:  
**EXHIBIT D**

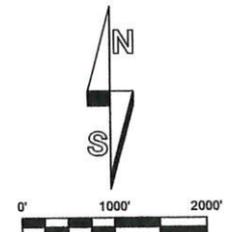

PROFESSIONAL SEAL  
 BY: KJM  
 DATE: 8/10/17



OWNER:  
**MADISON FOOD PARK, LLC**

PROJECT NAME:  
**MADISON FOOD PARK**

SHEET TITLE:  
**DRAFT SITE PLAN**

DRAWING INFORMATION:  
 OFFICE PROJECT NUMBER: 17BN  
 OWNER FILE NUMBER: XXXX  
 CADD FILE NAME: 17BN-SITE PLAN  
 ASSOCIATED PROJECTS: XXXX

FIGURE:  
**EXHIBIT E**

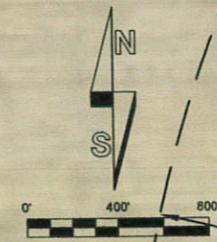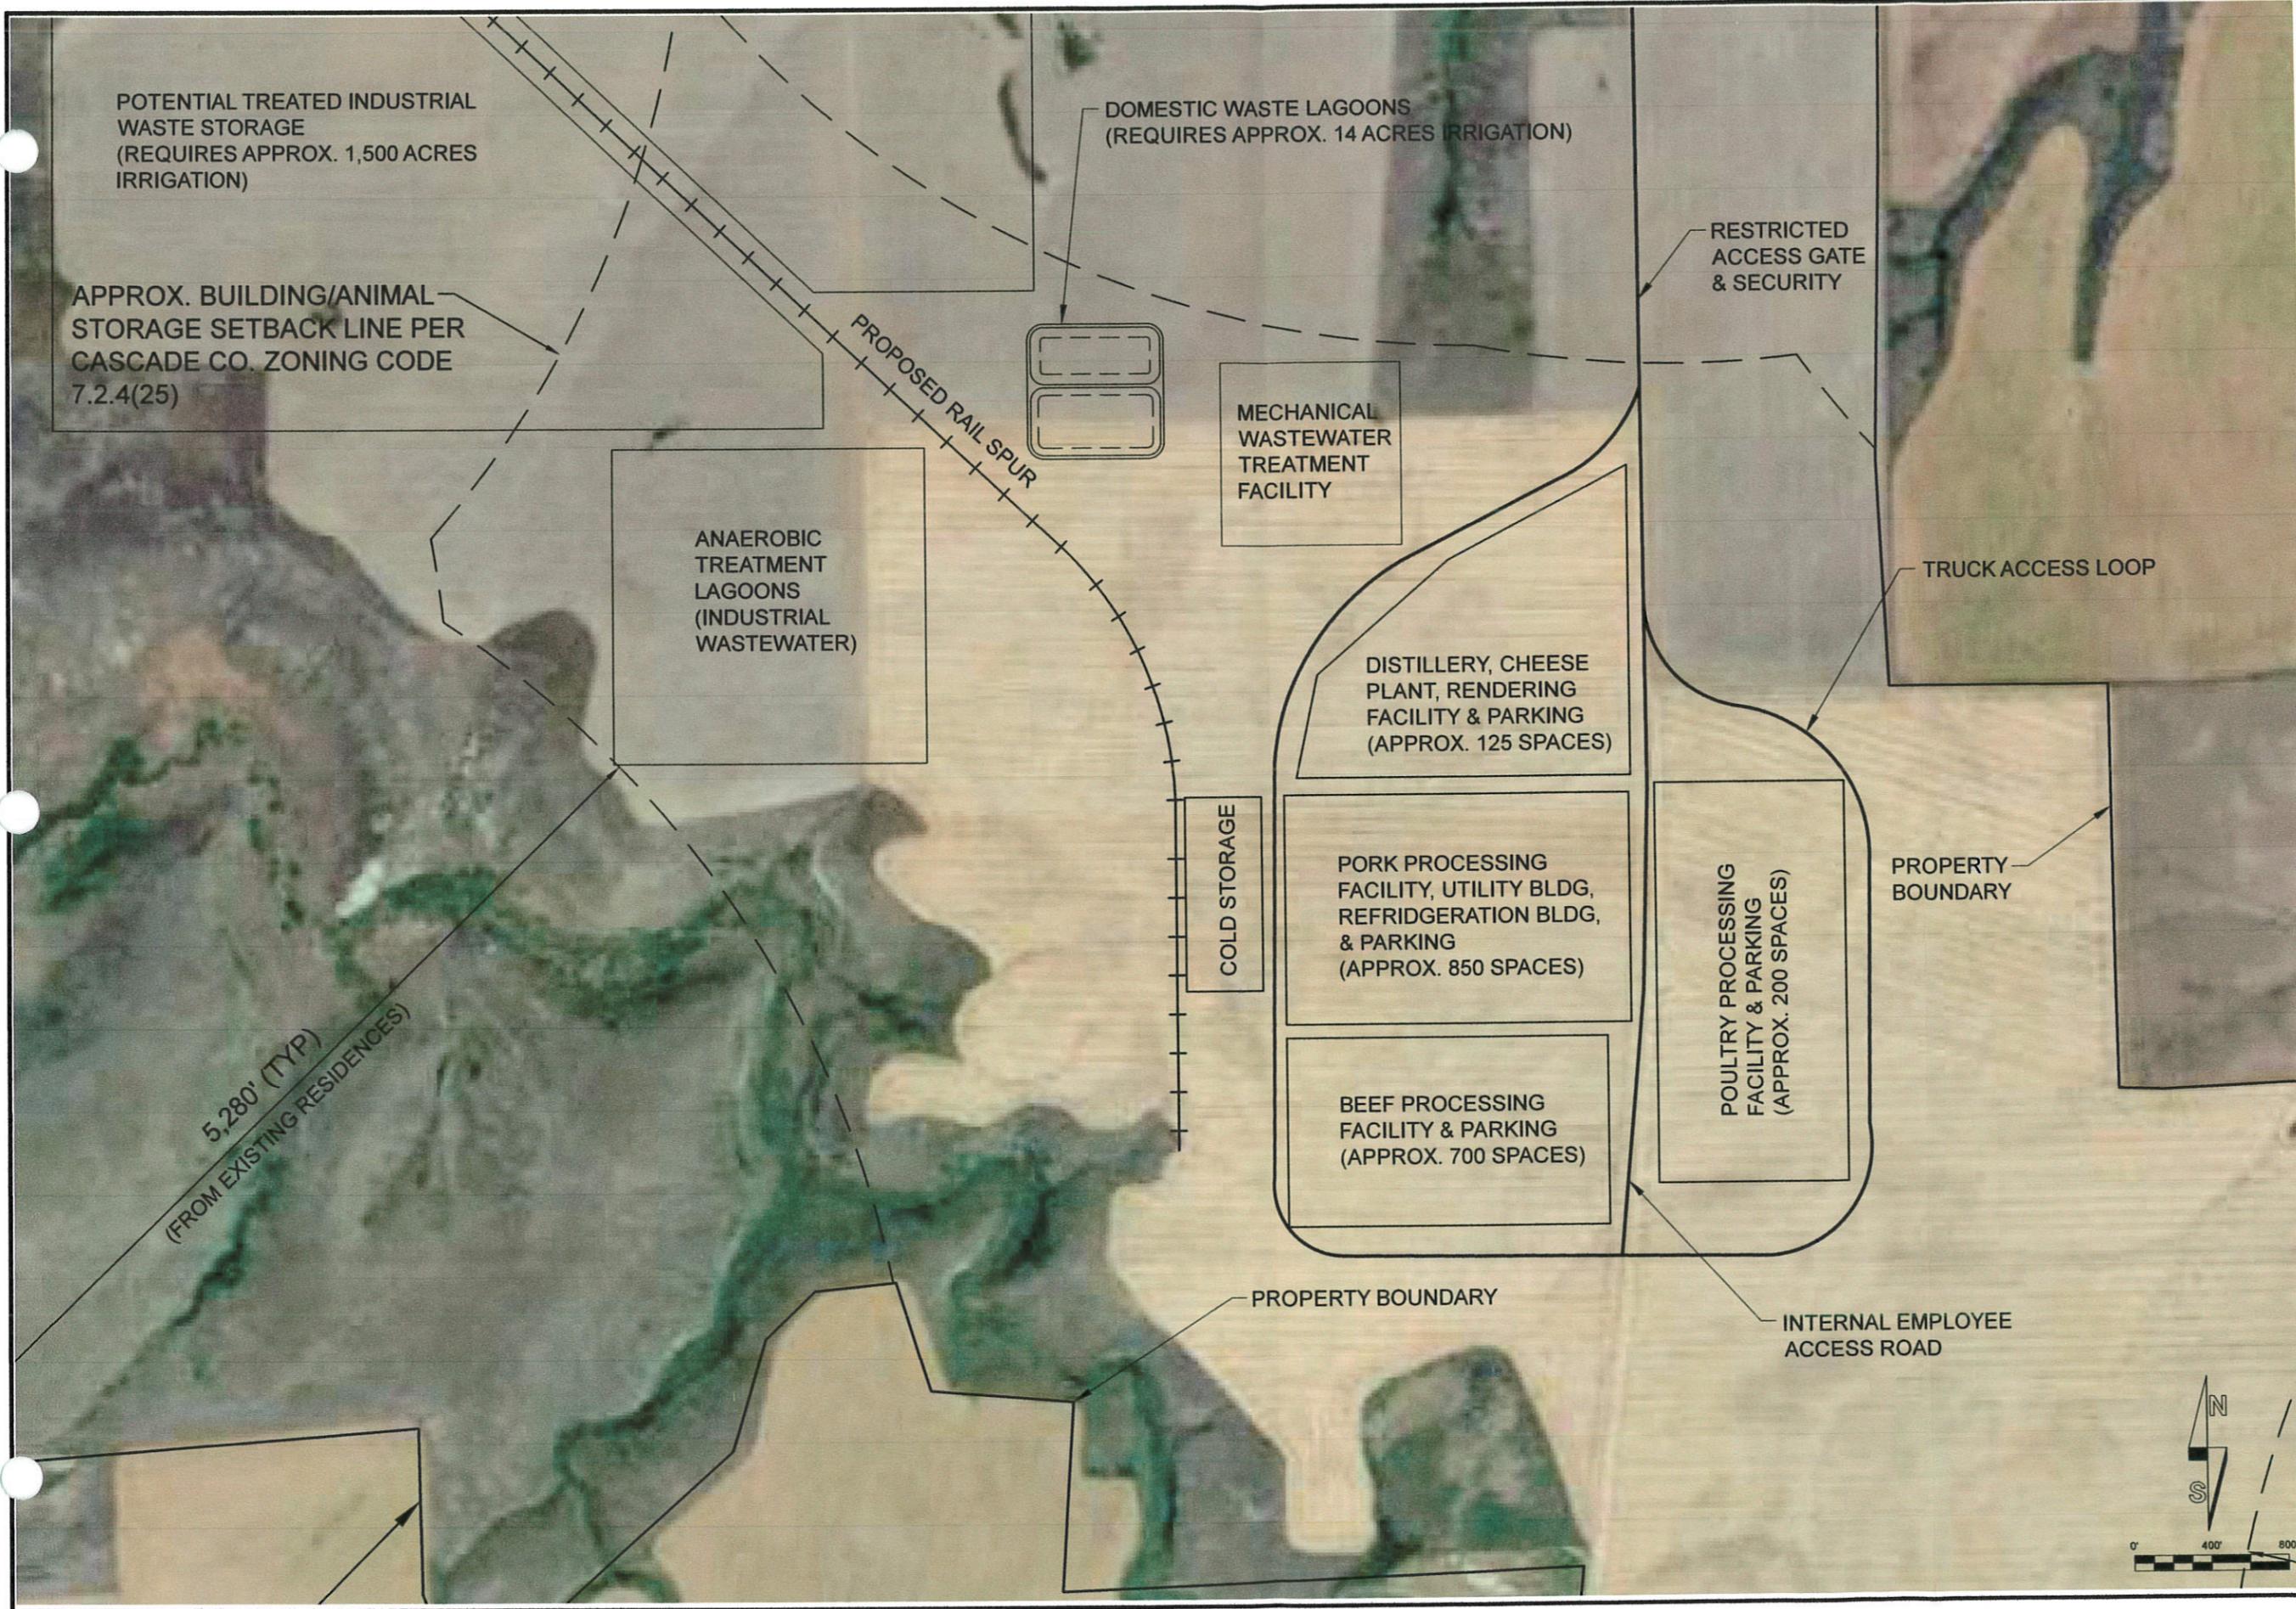



PROFESSIONAL SEAL

BY: KJM  
 DATE: 8/11/17

OWNER:

MADISON  
 FOOD  
 PARK, LLC

PROJECT NAME:

MADISON  
 FOOD  
 PARK

SHEET TITLE:

PROPERTY  
 OWNERSHIP & LAND  
 USE MAP


DRAWING INFORMATION:  
 OFFICE PROJECT NUMBER: 17BN  
 OWNER FILE NUMBER: XXXX  
 CADD FILE NAME: 17BN-BASE  
 ASSOCIATED PROJECTS: XXXX


FIGURE:

EXHIBIT B



SUBJECT  
 PROJECT  
 BOUNDARY

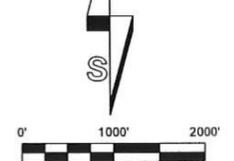

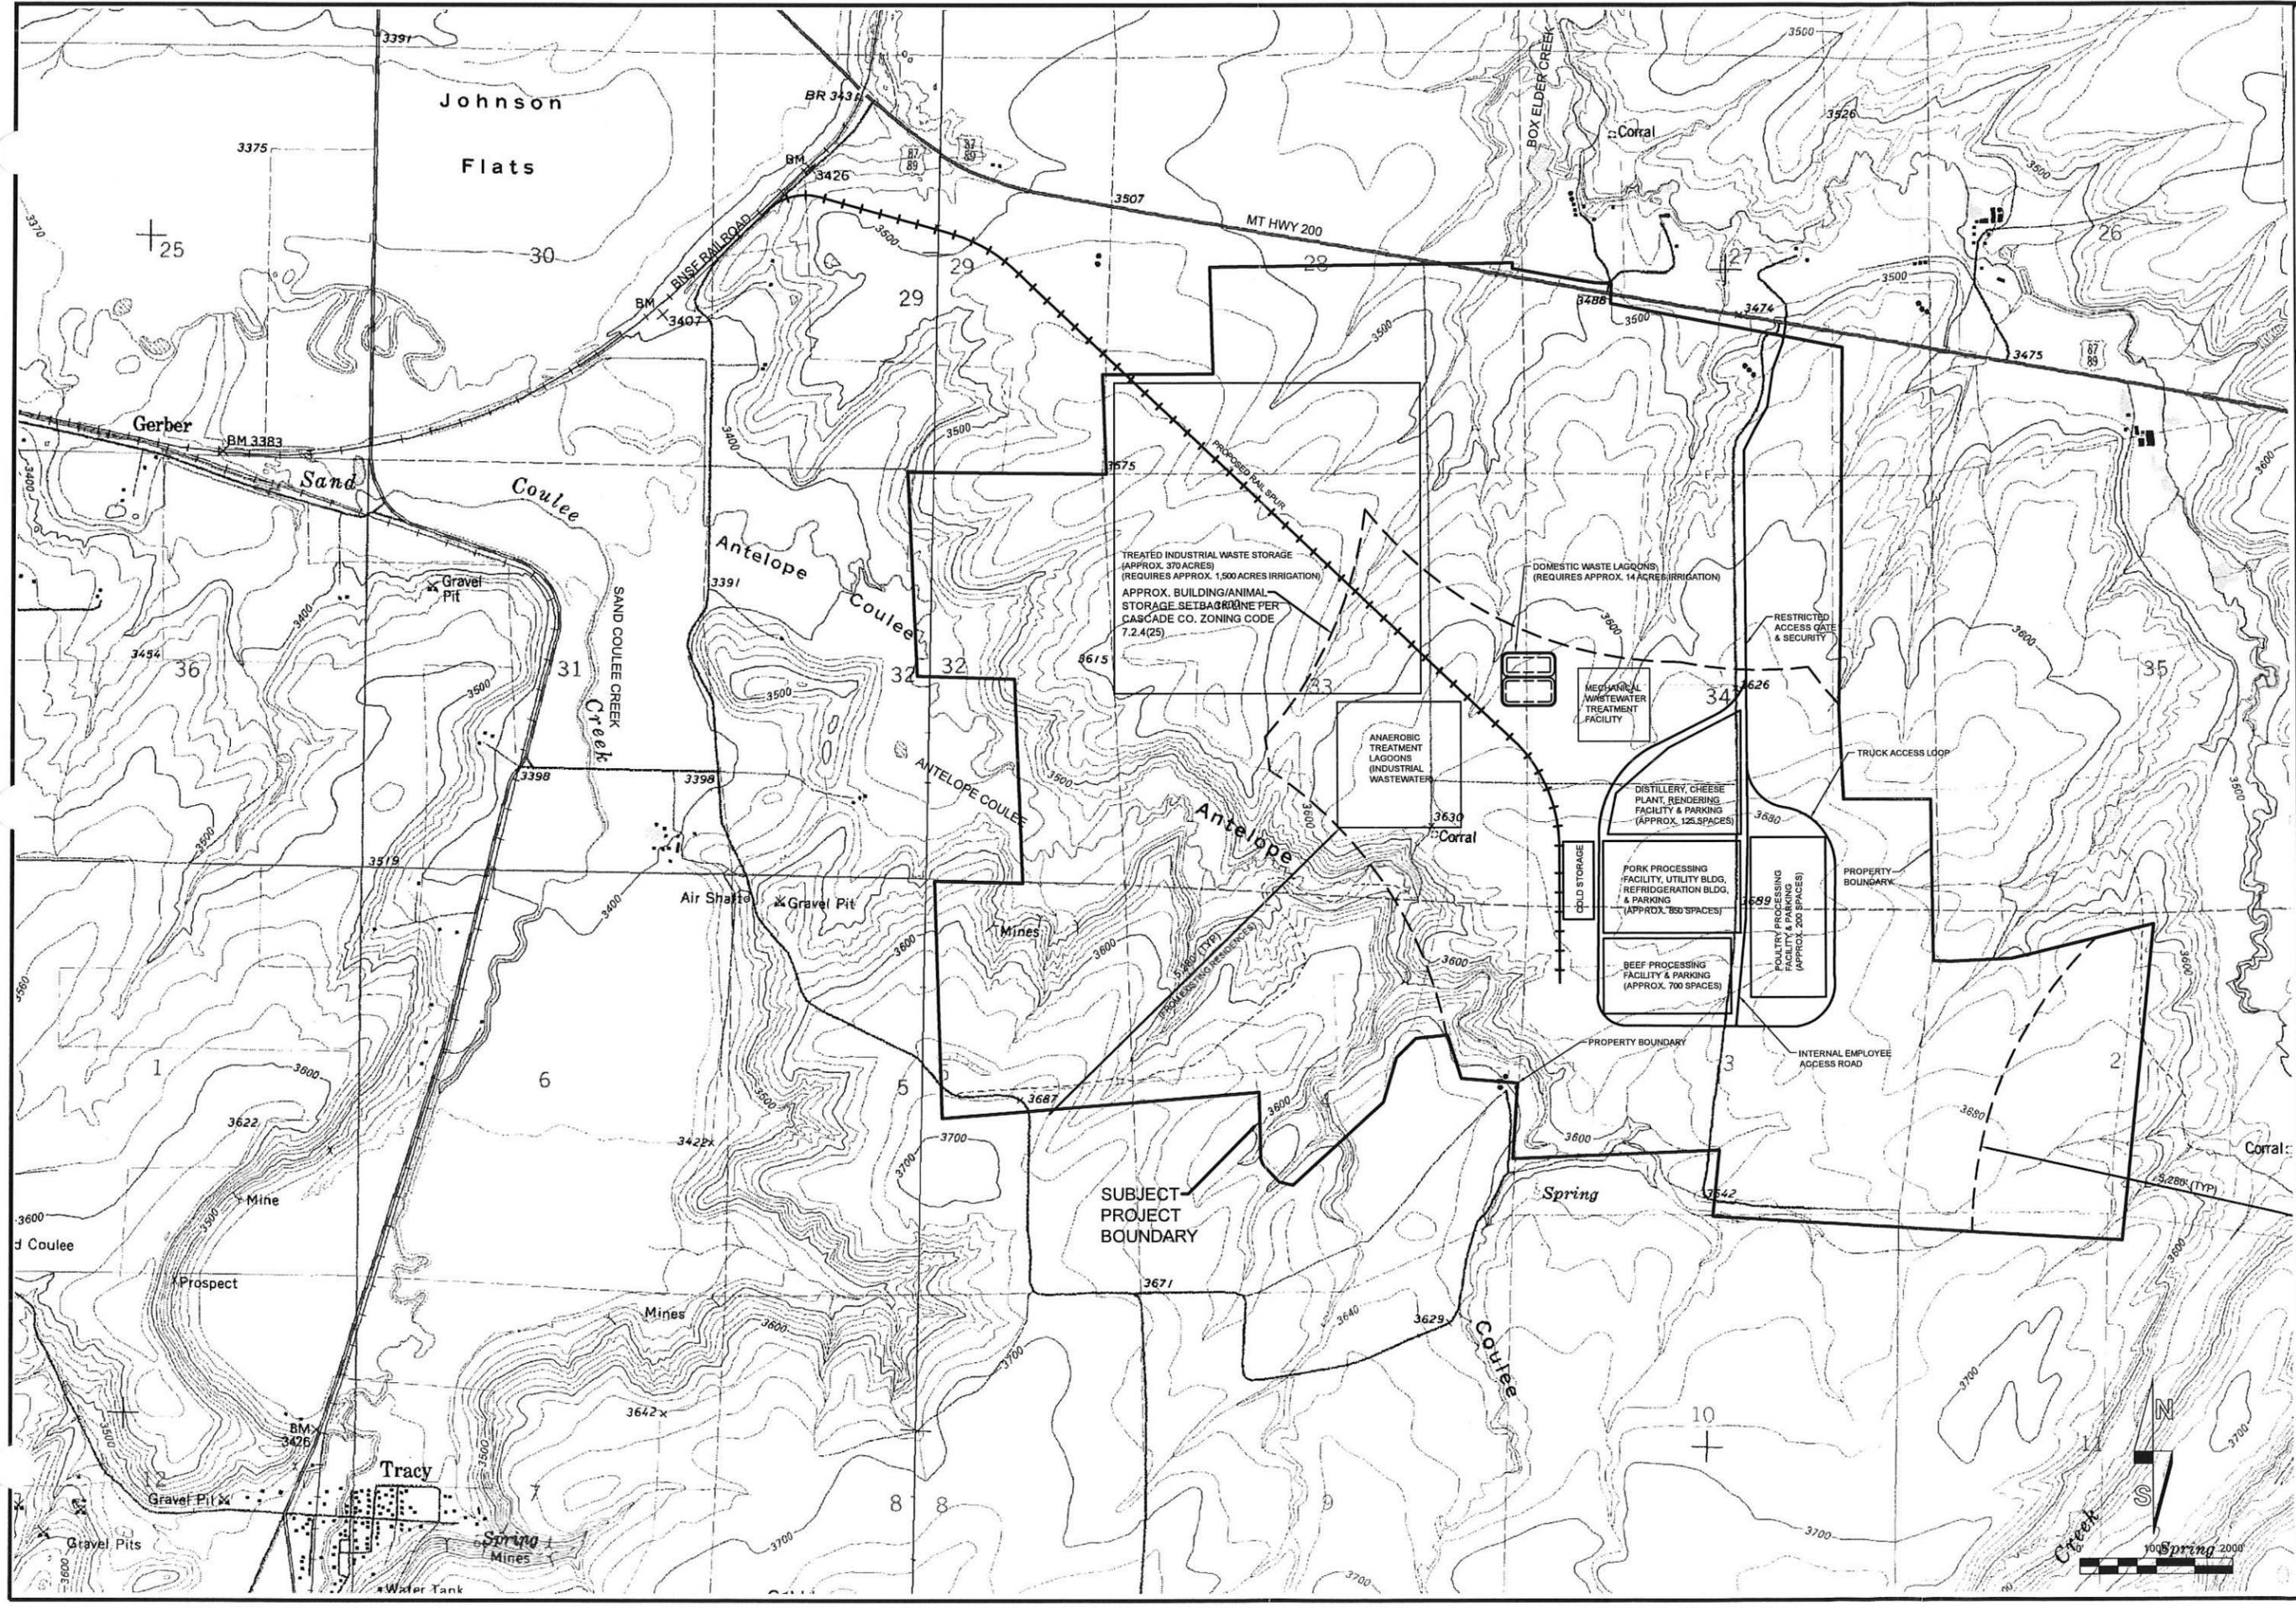

**bsc&e**  
**BIG SKY CIVIL & ENVIRONMENTAL, INC**  
 ENGINEERS - PLANNERS - DESIGNERS - LAND SURVEYORS - ENVIRONMENTAL SPECIALISTS  
 1324 13th Ave. SW  
 P.O. BOX 3625  
 GREAT FALLS, MT 59403  
 (406)727-2185 OFFICE  
 (406)727-3656 FAX  
 www.bigskycve.com

PROFESSIONAL SEAL  
 BY: KJM  
 DATE: 8/11/17


OWNER:  
 MADISON FOOD PARK, LLC

PROJECT NAME:  
 MADISON FOOD PARK

SHEET TITLE:  
 SITE CONTOUR MAP

DRAWING INFORMATION:  
 OFFICE PROJECT NUMBER: 17BN  
 OWNER FILE NUMBER: XXXX  
 CADD FILE NAME: 17BN-BASE  
 ASSOCIATED PROJECTS: XXXX

FIGURE:  
 EXHIBIT C

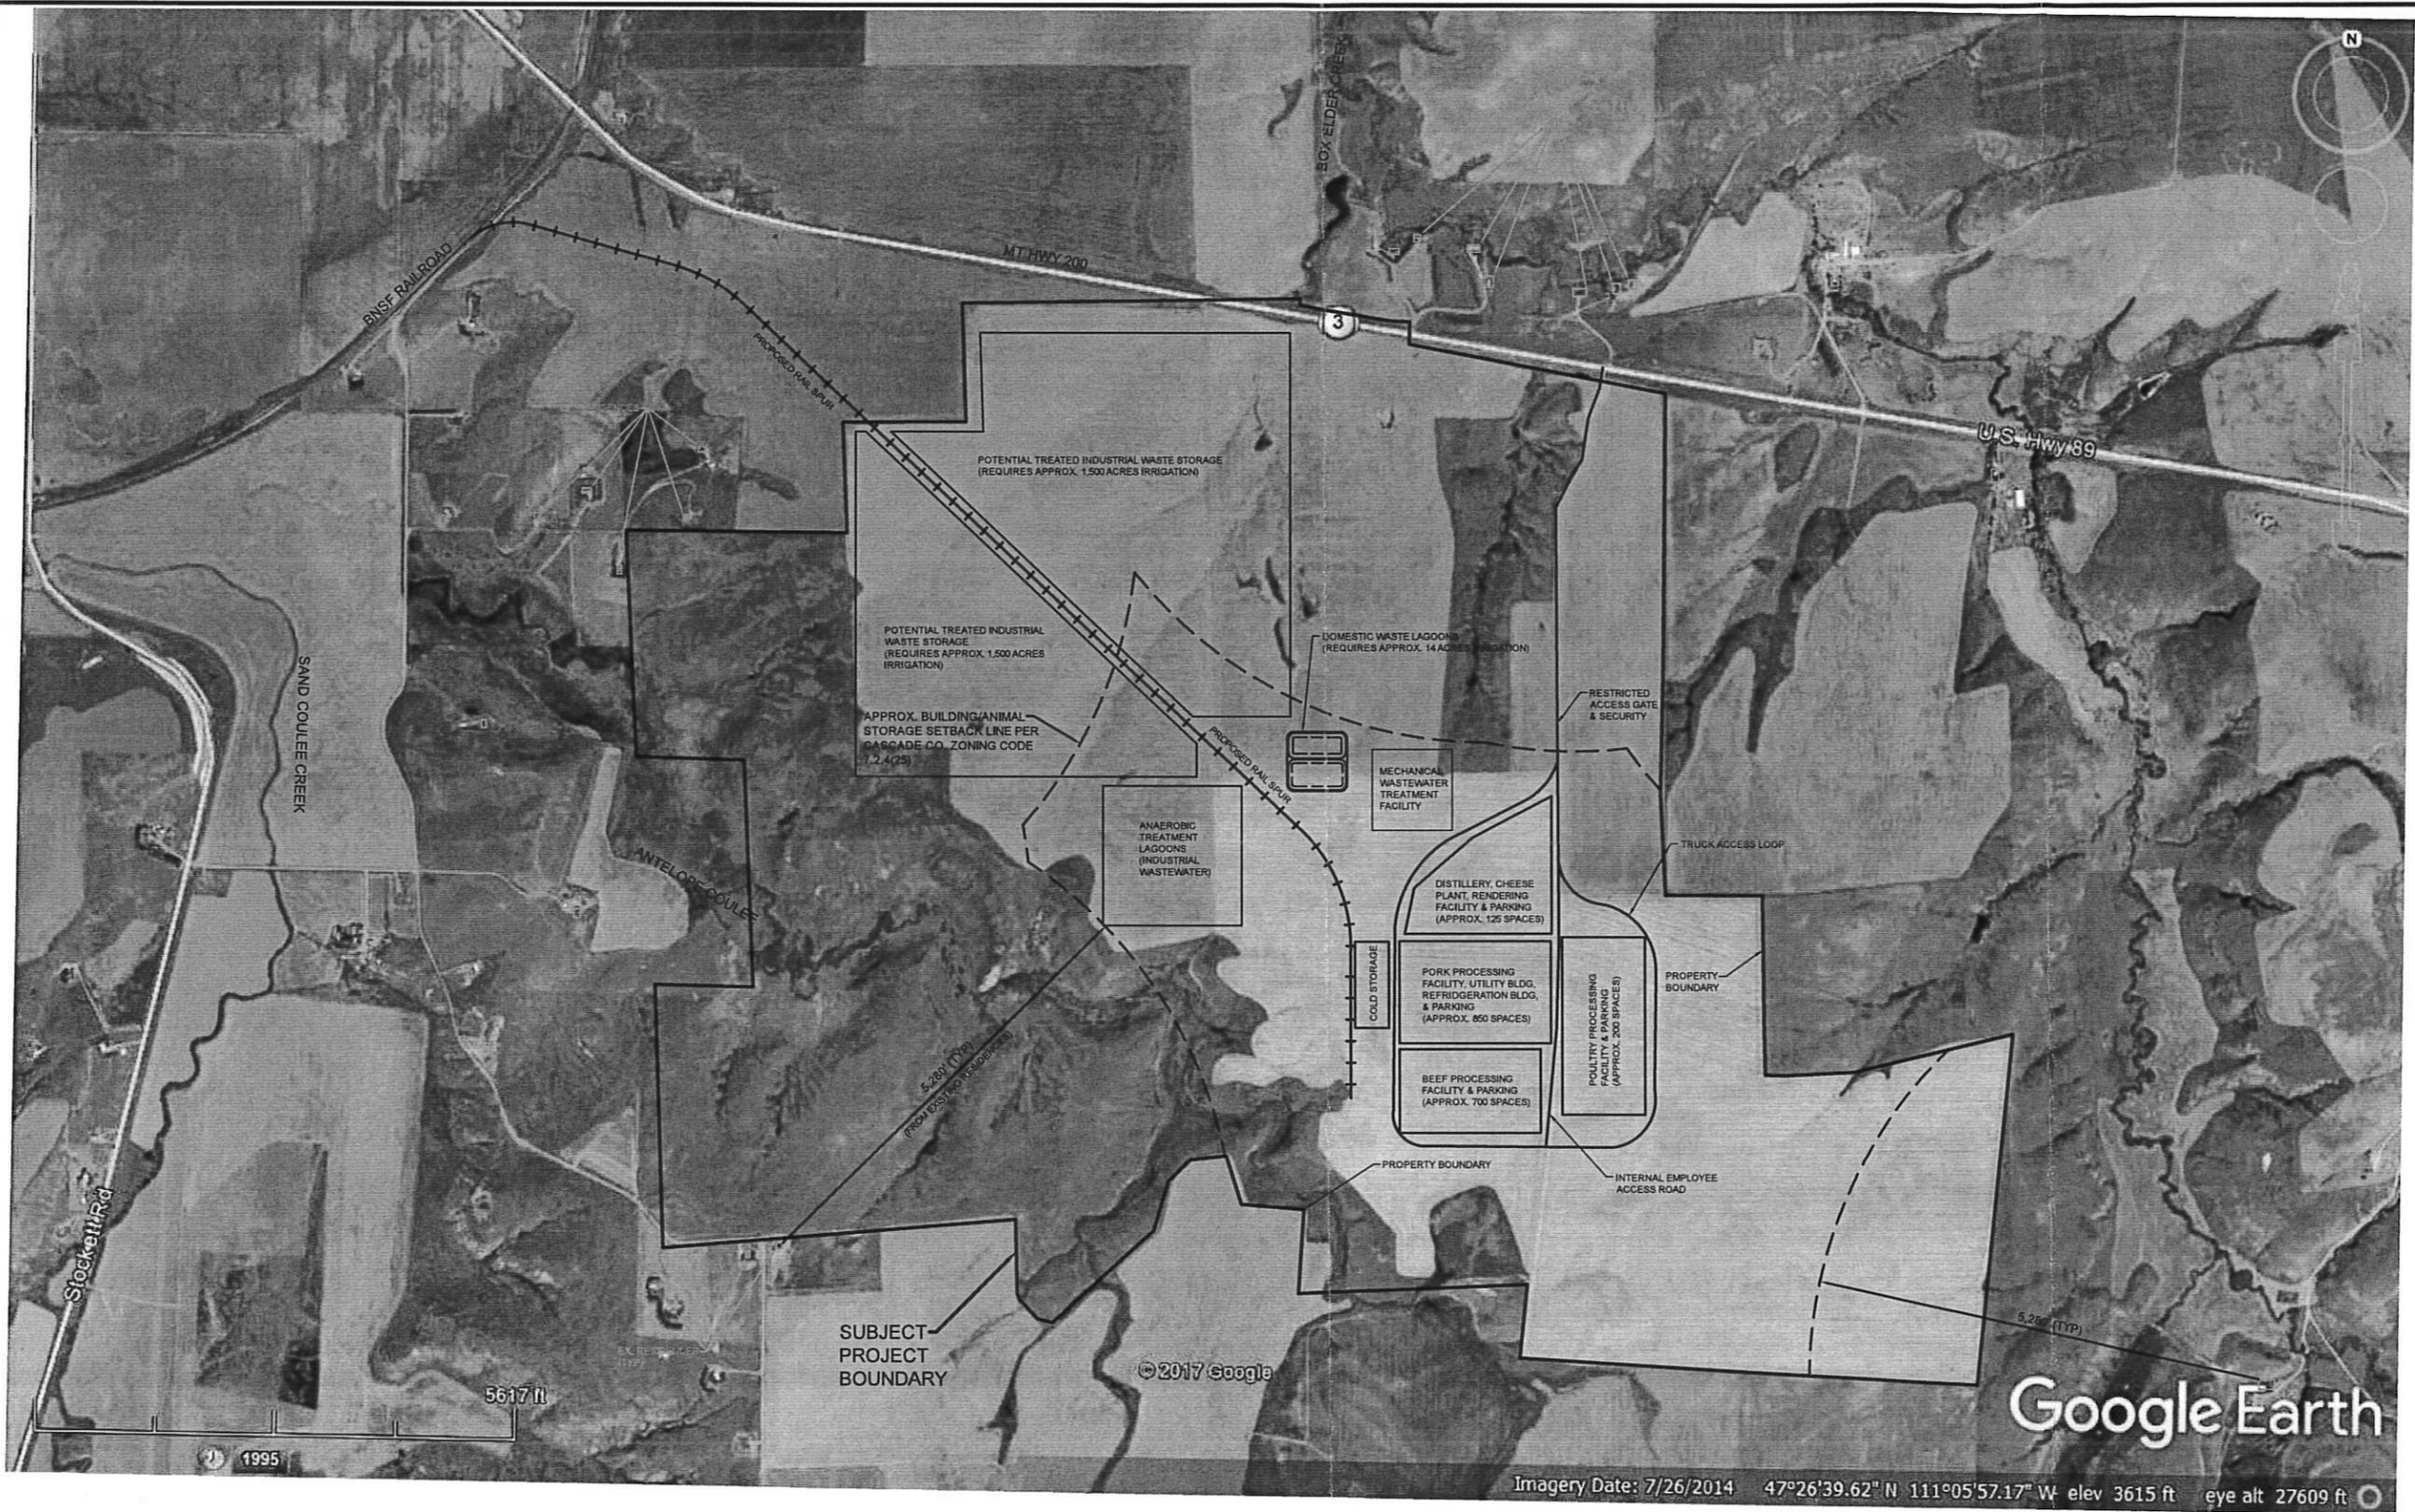

PROFESSIONAL SEAL

BY: KJM  
 DATE: 8/11/17

OWNER:

MADISON  
 FOOD  
 PARK, LLC

PROJECT NAME:

MADISON  
 FOOD  
 PARK


SHEET TITLE:

DRAFT  
 SITE  
 MAP

DRAWING INFORMATION:  
 OFFICE PROJECT NUMBER: 17BN  
 OWNER FILE NUMBER: XXXX  
 CADD FILE NAME: 17BN-BASE  
 ASSOCIATED PROJECTS: XXXX

FIGURE:

EXHIBIT D

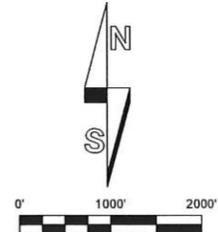

PROFESSIONAL SEAL

BY: KJM  
DATE: 8/10/17

OWNER:

MADISON  
FOOD  
PARK, LLC

PROJECT NAME:

MADISON  
FOOD  
PARK

SHEET TITLE:

DRAFT  
SITE  
PLAN

DRAWING INFORMATION:

OFFICE PROJECT NUMBER: 17BN  
OWNER FILE NUMBER: XXXX  
CADD FILE NAME: 17BN-SITE PLAN  
ASSOCIATED PROJECTS: XXXX

FIGURE:

EXHIBIT E

