


EXAMPLES OF SITE PLANS

Courtesy Copy

Site Plan: is a plan drawn to scale that shows the layout of existing and proposed features, including property lines, easements, structures, uses, utilities, parking areas, streets, signs, buffers, landscaping, adjacent land uses and other information as many be required. A list of the site plan criteria can be found in the Cascade County Zoning Regulations Section 8.5 "Site Plan Criteria".

An Example of a Site Plan for a Small Residential Lot


Scale is 1" = 12.5'
or 4 Squares = 12.5'

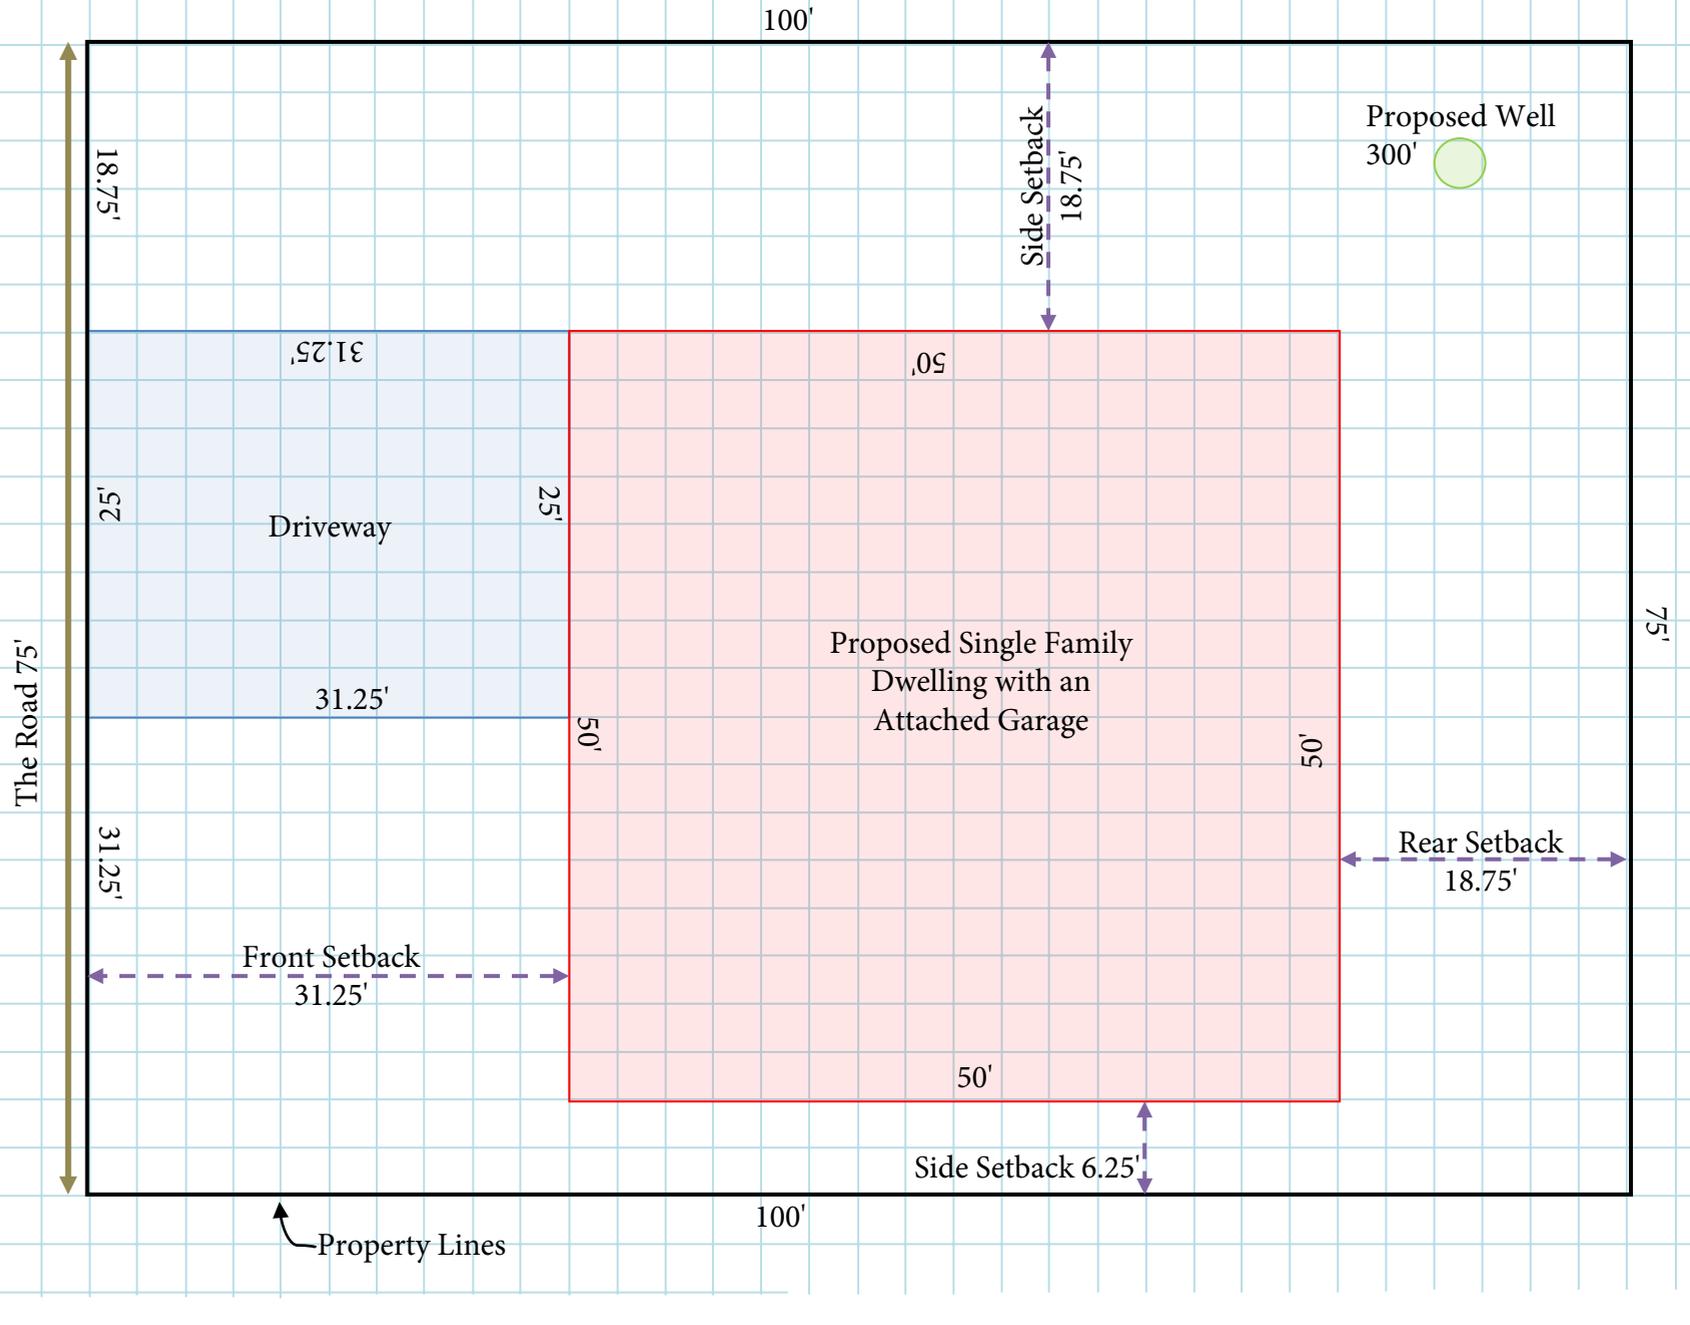


Property Lines

An Example of a Site Plan for a Large Residential Lot Using an Inset


Building Site Plan

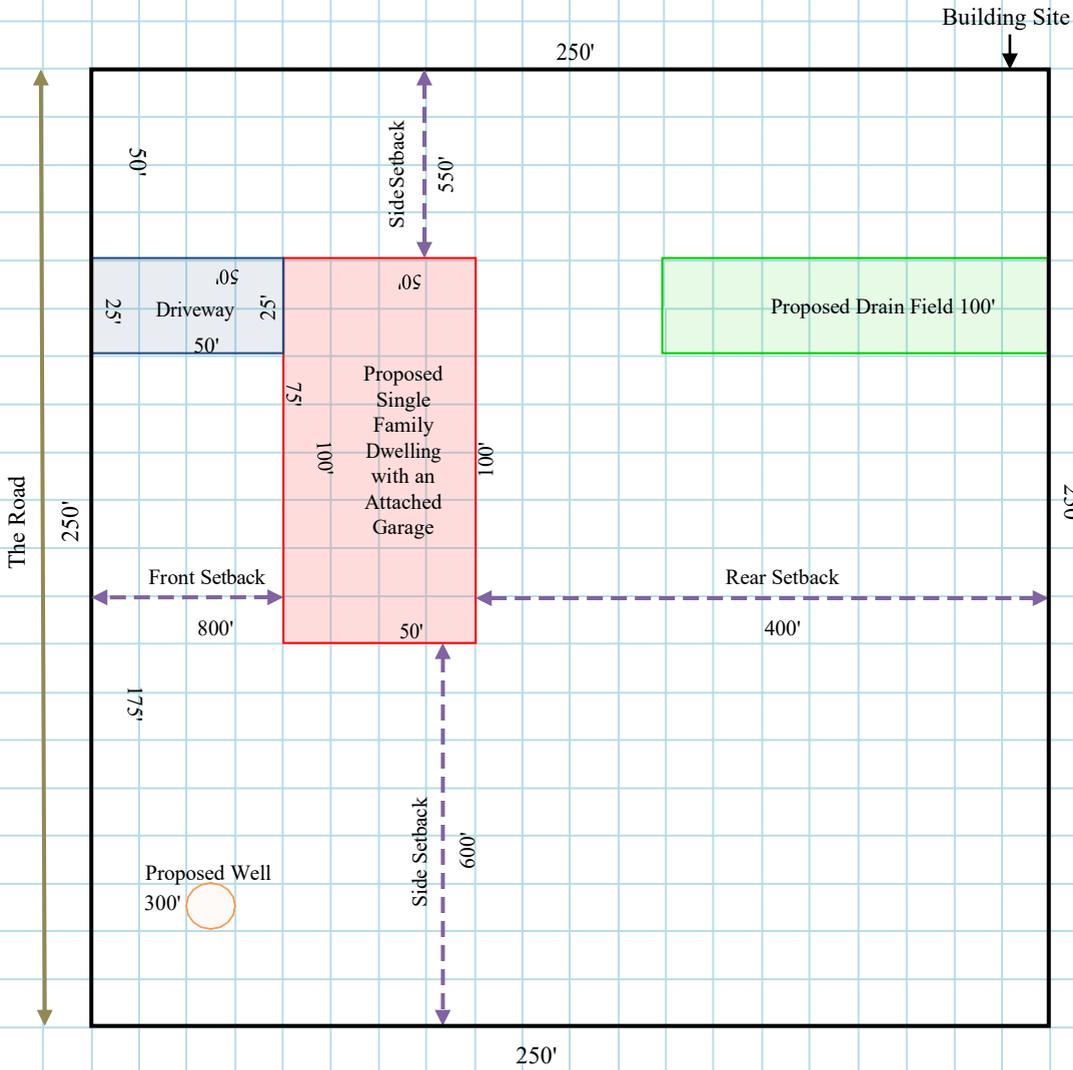

Building Site Scale is 1" = 50' or 4 Squares = 50'

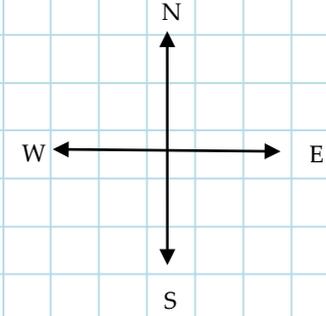

Inset of Site Plan

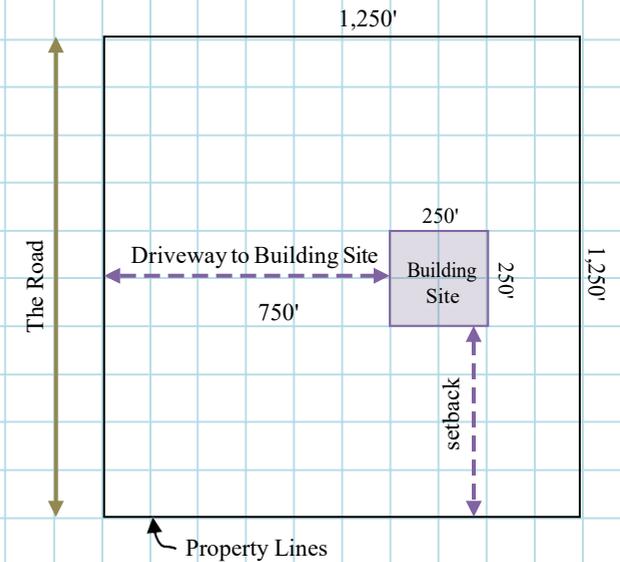

Inset Scale is 1" = 500' or 4 Squares = 500'

An Example of a Site Plan for a Large Residential Lot

